


PROFIL TRANSVERSAL TIP 1


DRUM FORESTIER VALEA FELDRISEL - LA DAMBURI - KM 0+000 - 0+035
 KM 0+075 - 0+100

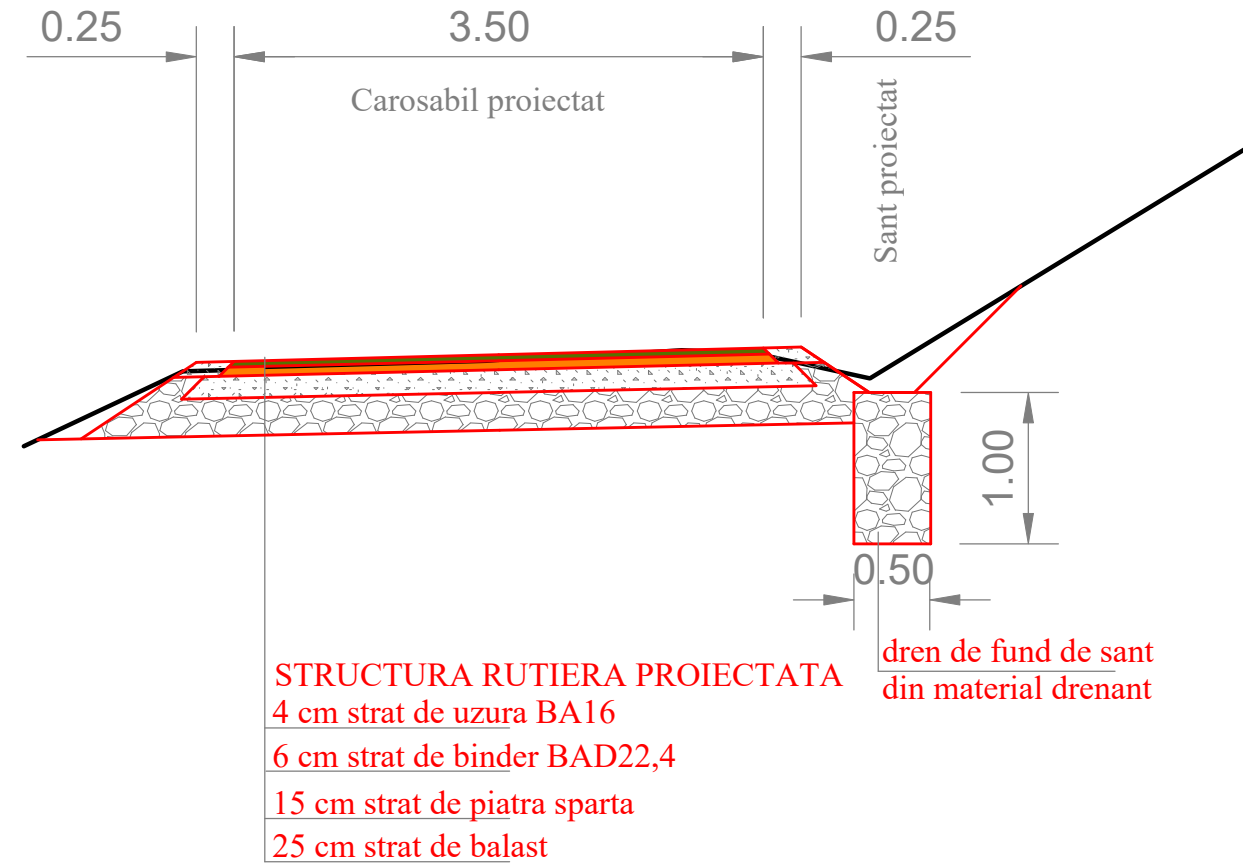

S.C. DRUM PROIECT S.R.L. Str. Narciselor, nr.3/13, Bistrita, jud.Bistrita Nasaud			Beneficiar: COM. FELDRU, JUD. BISTRITA-NASAUD		Proiect Nr.
			REFACERE DRUM FORESTIER VALEA FELDRISEL DUPA CALAMITATILE DIN FEBRUARIE 2021, IN COMUNA FELDRU		8/2021
FUNCTIA	NUME	SEMNATURA	SCARA	PROFIL TRANSVERSAL TIP 1 DRUM FORESTIER VALEA FELDRISEL - LA DAMBURI	
SEF PROIECT	ing.Fodorean Aurica		1:50		
PROIECTAT	ing.Hurban Emilia		DATA		
DESENAT	ing.Hurban Emilia		2021		
				FAZA	
				P.T.	
				PLANSA	
				3	

PROFIL TRANSVERSAL TIP 2

DRUM FORESTIER VALEA FELDRISEL - LA DAMBURI - KM 0+035 - 0+075

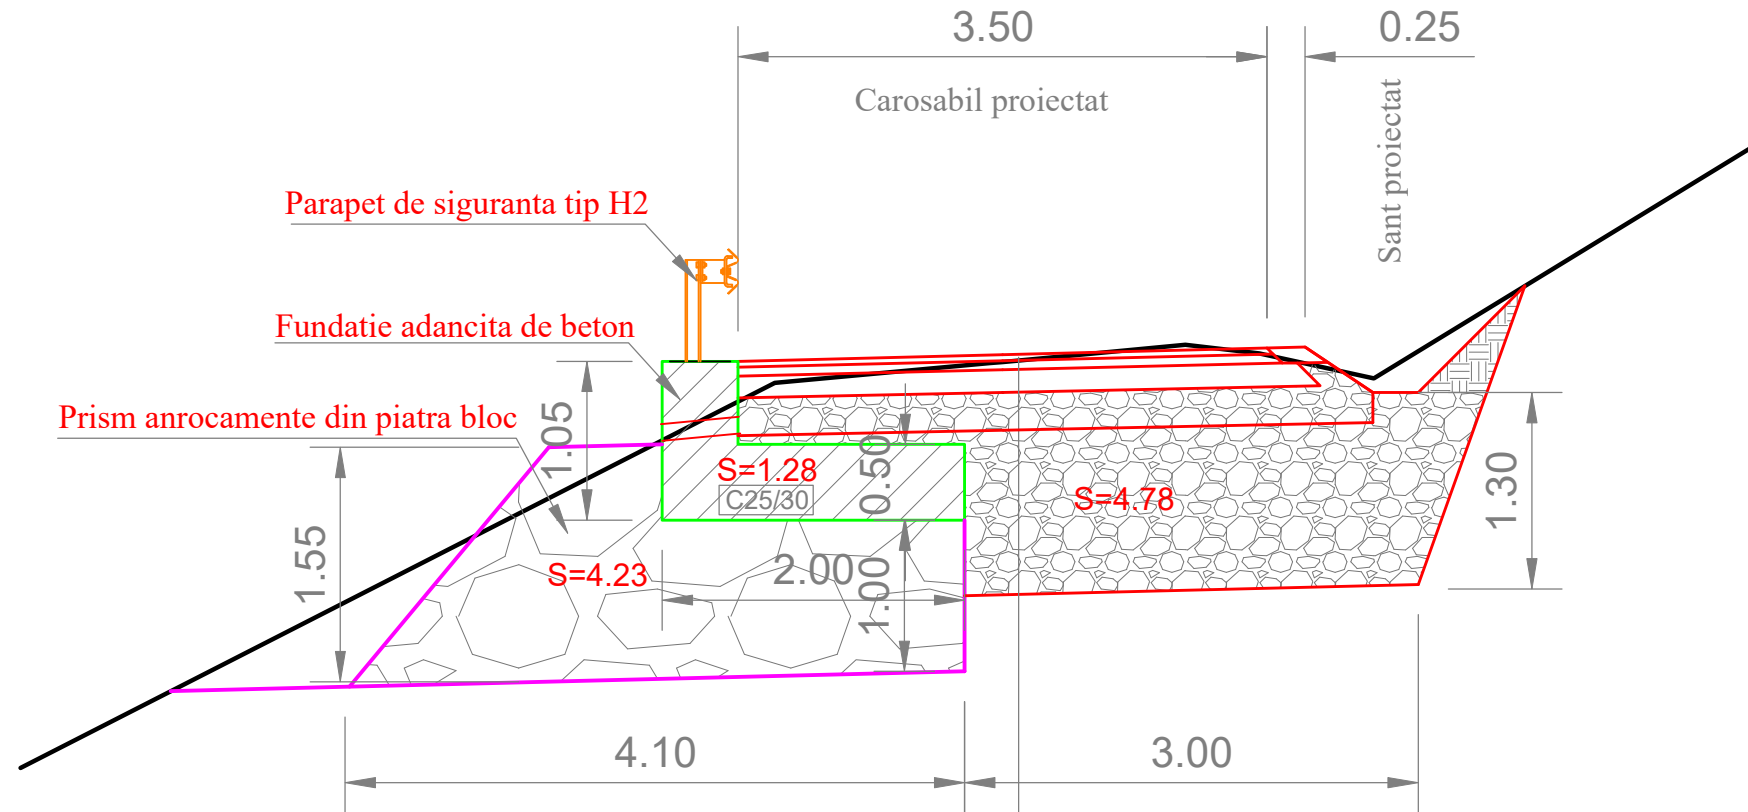


STRUCTURA RUTIERA PROIECTATA
 4 cm strat de uzura BA16
 6 cm strat de binder BAD22,4
 15 cm strat de piatra sparta
 25 cm strat de balast
 umplutura drenanta


Clasa de expunere beton C25/30 : XC4+XF2

S.C. DRUM PROIECT S.R.L. Str. Narciselor, nr.3/13, Bistrita, jud.Bistrita Nasaud			Beneficiar: COM. FELDRU, JUD. BISTRITA-NASAUD		Proiect Nr.
			REFACERE DRUM FORESTIER VALEA FELDRISEL DUPA CALAMITATILE DIN FEBRUARIE 2021, IN COMUNA FELDRU		8/2021
FUNCTIA	NUME	SEMNATURA	SCARA	PROFIL TRANSVERSAL TIP 2 DRUM FORESTIER VALEA FELDRISEL - LA DAMBURI	
SEF PROIECT	ing.Fodorean Aurica		1:50		
PROIECTAT	ing.Hurban Emilia		DATA		
DESENAT	ing.Hurban Emilia		2021		
				FAZA	
				P.T.	
				PLANSA	
				4	

SECTIUNE TRANSVERSALA A-A

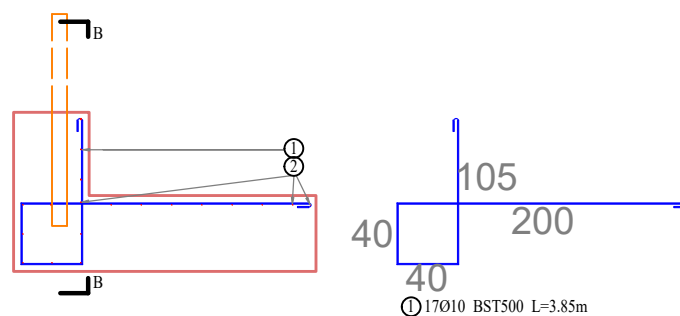

SECTIUNE B-B

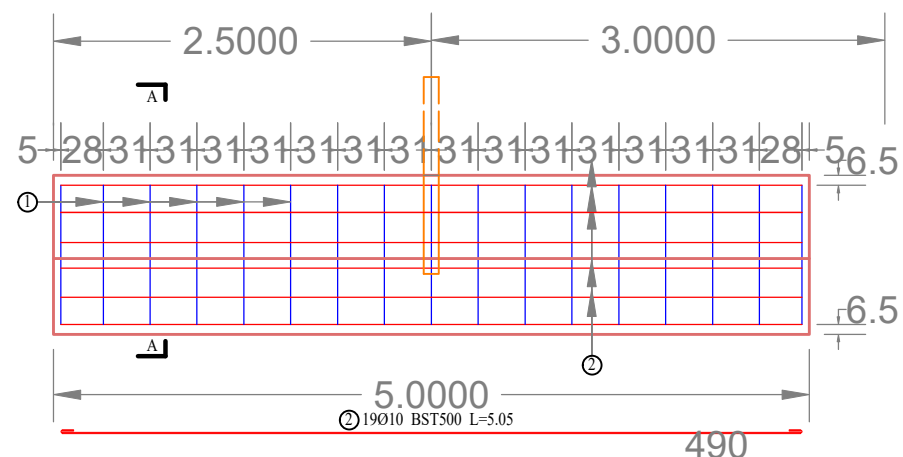

MASURATOAREA ARMATURII PENTRU UN TRONSON DE 5.00m

M	Ø mm	n buc	l m	BST500 Ø 10
1	10	17	3.85	65.45
2	10	19	5.05	95.95
Lungimi pe diametre (ml)				161.40
Masa pe metru (kg/m)				0.617
Masa totala (kg)				99.60

NOTA: - Fundatia se va turna monolit cu rosturi de turnare la fiecare 5.00 m.
- Stalpii de parapet se vor aseza in betonul proaspat la distanta de 3.00 m interax, primul stalp amplasandu-se la 2.50 m de rost.

<p>S.C. DRUM PROIECT S.R.L. Str. Narciselor, nr.3/13, Bistrita, jud.Bistrita Nasaud</p>			Beneficiar: COM. FELDRU, JUD. BISTRITA-NASAUD		Proiect Nr.
			REFACERE DRUM FORESTIER VALEA FELDRISEL DUPA CALAMITATILE DIN FEBRUARIE 2021, IN COMUNA FELDRU		8/2021
FUNCTIA	NUME	SEMNATURA	SCARA	<p>DETALII DRUM FORESTIER VALEA FELDRISEL - LA DAMBURI</p>	
SEF PROIECT	ing.Fodorean Aurica		1:50		
PROIECTAT	ing.Hurban Emilia		DATA		
DESENAT	ing.Hurban Emilia		2021		
				FAZA	
				P.T.	
				PLANSA	5