


PROFIL TRANSVERSAL TIP 3


DRUM FORESTIER VALEA FELDRISEL - SECTOR 1

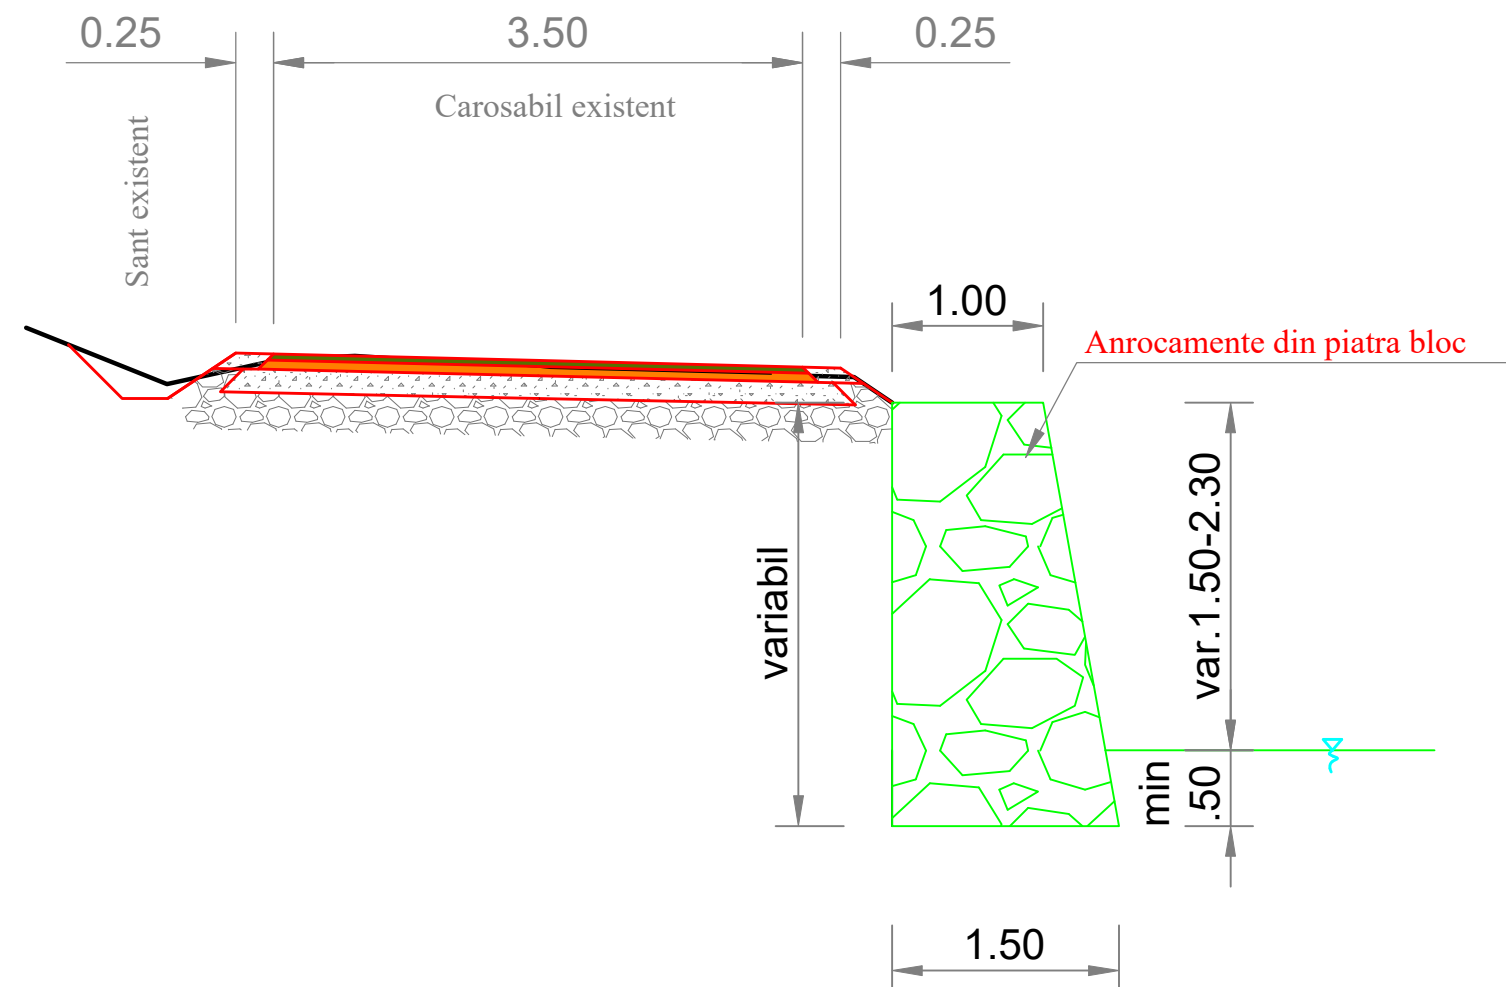

	S.C. DRUM PROIECT S.R.L. Str. Narciselor, nr.3/13, Bistrita, jud.Bistrita Nasaud			Beneficiar: COM. FELDRU, JUD. BISTRITA-NASAUD		Proiect Nr.
				REFACERE DRUM FORESTIER VALEA FELDRISEL DUPA CALAMITATILE DIN FEBRUARIE 2021, IN COMUNA FELDRU		8/2021
	FUNCTIA	NUME	SEMNATURA	SCARA	PROFIL TRANSVERSAL TIP 3 DRUM FORESTIER VALEA FELDRISEL SECTOR 1	
	SEF PROIECT	ing.Fodorean Aurica		1:50		
	PROIECTAT	ing.Hurban Emilia		DATA		
	DESENAT	ing.Hurban Emilia		2021		7

PROFIL TRANSVERSAL TIP 4

DRUM FORESTIER VALEA FELDRISEL - SECTOR 2 - 6

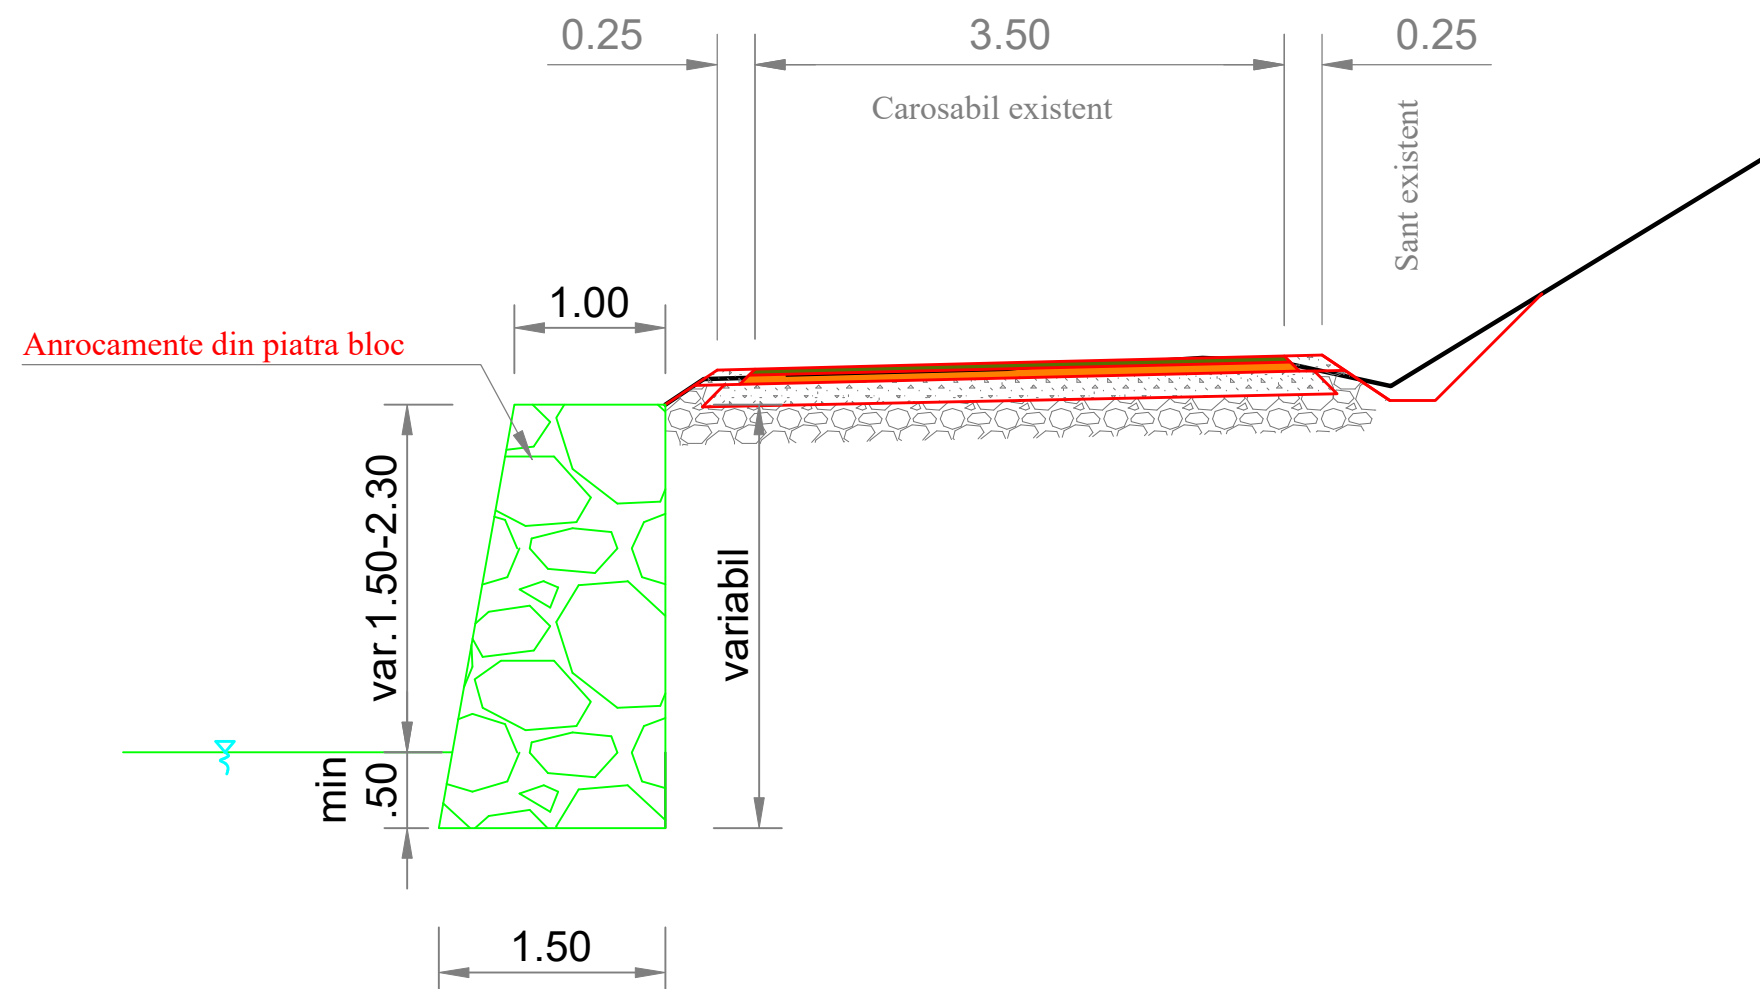

	S.C. DRUM PROIECT S.R.L. Str. Narciselor, nr.3/13, Bistrita, jud.Bistrita Nasaud			Beneficiar: COM. FELDRU, JUD. BISTRITA-NASAUD		Proiect Nr.
				REFACERE DRUM FORESTIER VALEA FELDRISEL DUPA CALAMITATILE DIN FEBRUARIE 2021, IN COMUNA FELDRU		8/2021
	FUNCTIA	NUME	SEMNATURA	SCARA	PROFIL TRANSVERSAL TIP 4 DRUM FORESTIER VALEA FELDRISEL SECTOR 2 - 6	
	SEF PROIECT	ing.Fodorean Aurica		1:50		
	PROIECTAT	ing.Hurban Emilia		DATA		
	DESENAT	ing.Hurban Emilia		2021		
					FAZA	
					P.T.	
					PLANSA	
						12