





**S.C. DRUM PROIECT S.R.L.**  
 Str. Nardiselor, nr.3/13, Bistrita, jud.Bistrita Nasaud

Beneficiar: COM. FELDRU, JUD. BISTRITA-NASAUD

Proiect Nr.

CONSOLIDARE ACOSTAMENTE  
 IN ZONA CENTRALA A LOCALITATII FELDRU

12/2021

FUNCTIA	NUME	SEMNTATURA	SCARA
SEF PROIECT	ing.Fodorean Aurica		
PROIECTAT	ing.Hurban Emilia		DATA
DESEINAT	ing.Hurban Emilia		2021


PLAN DE INCADRARE IN ZONA

FAZA


P.T.

PLANSA

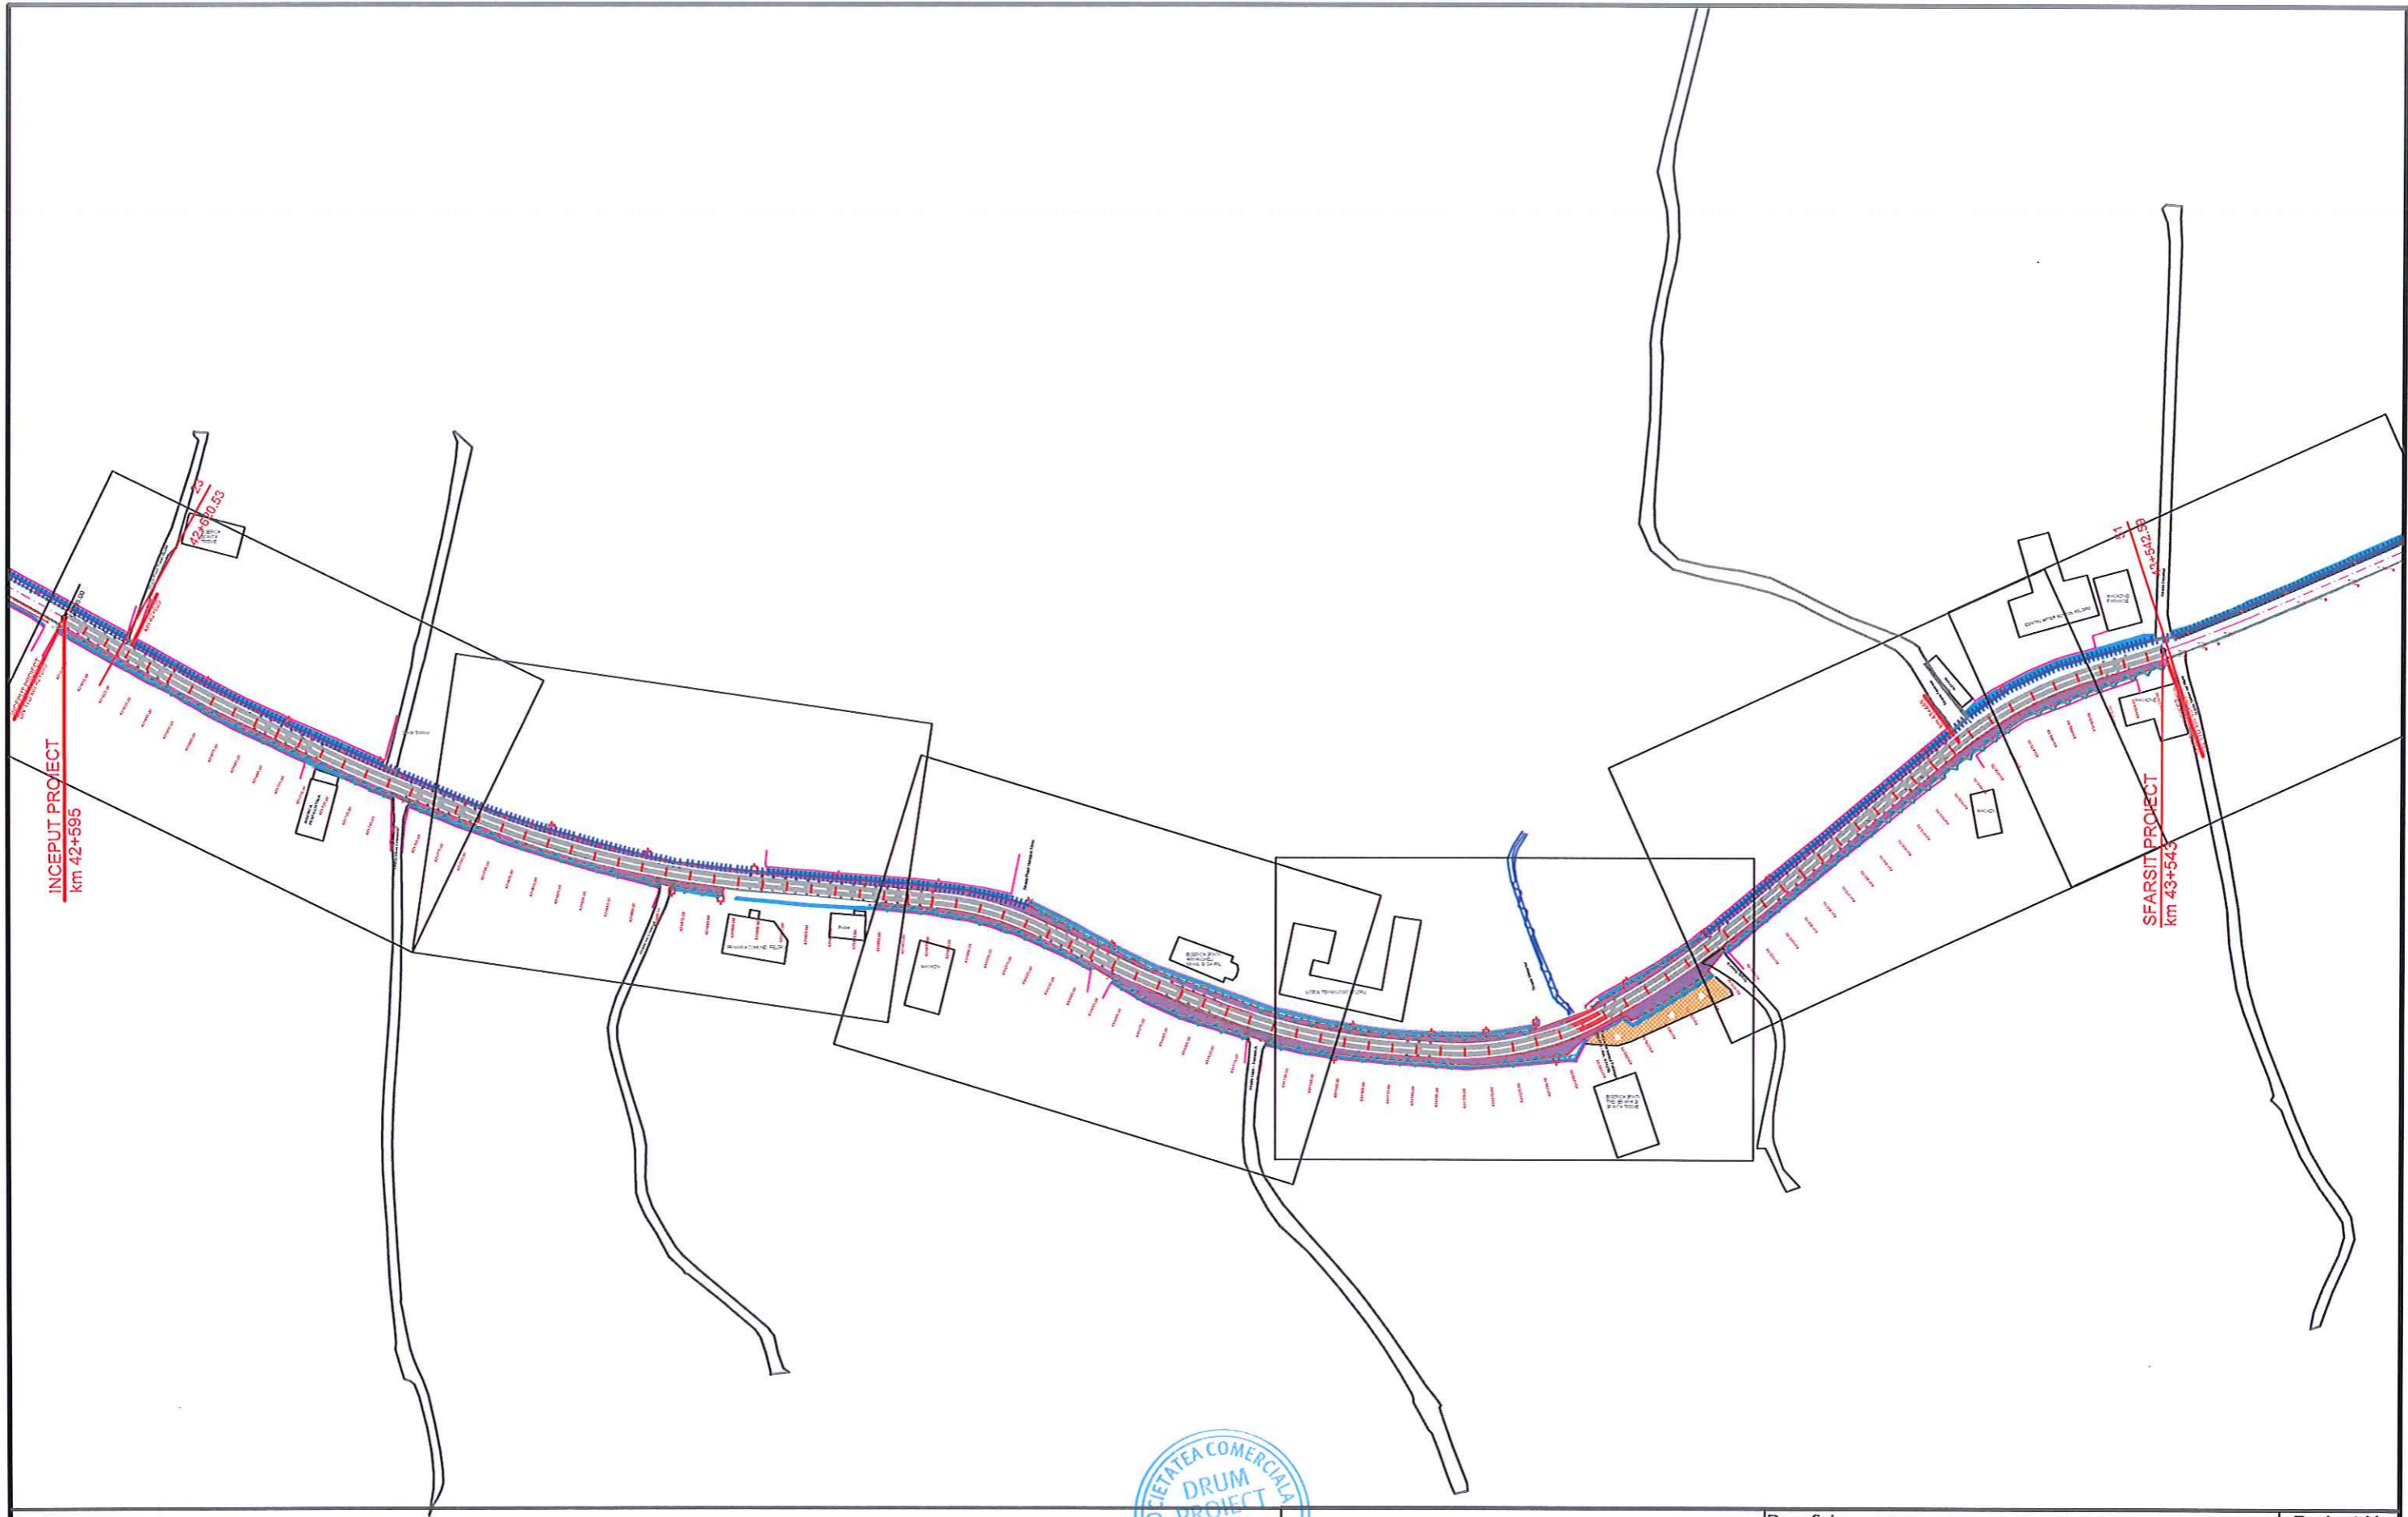




1

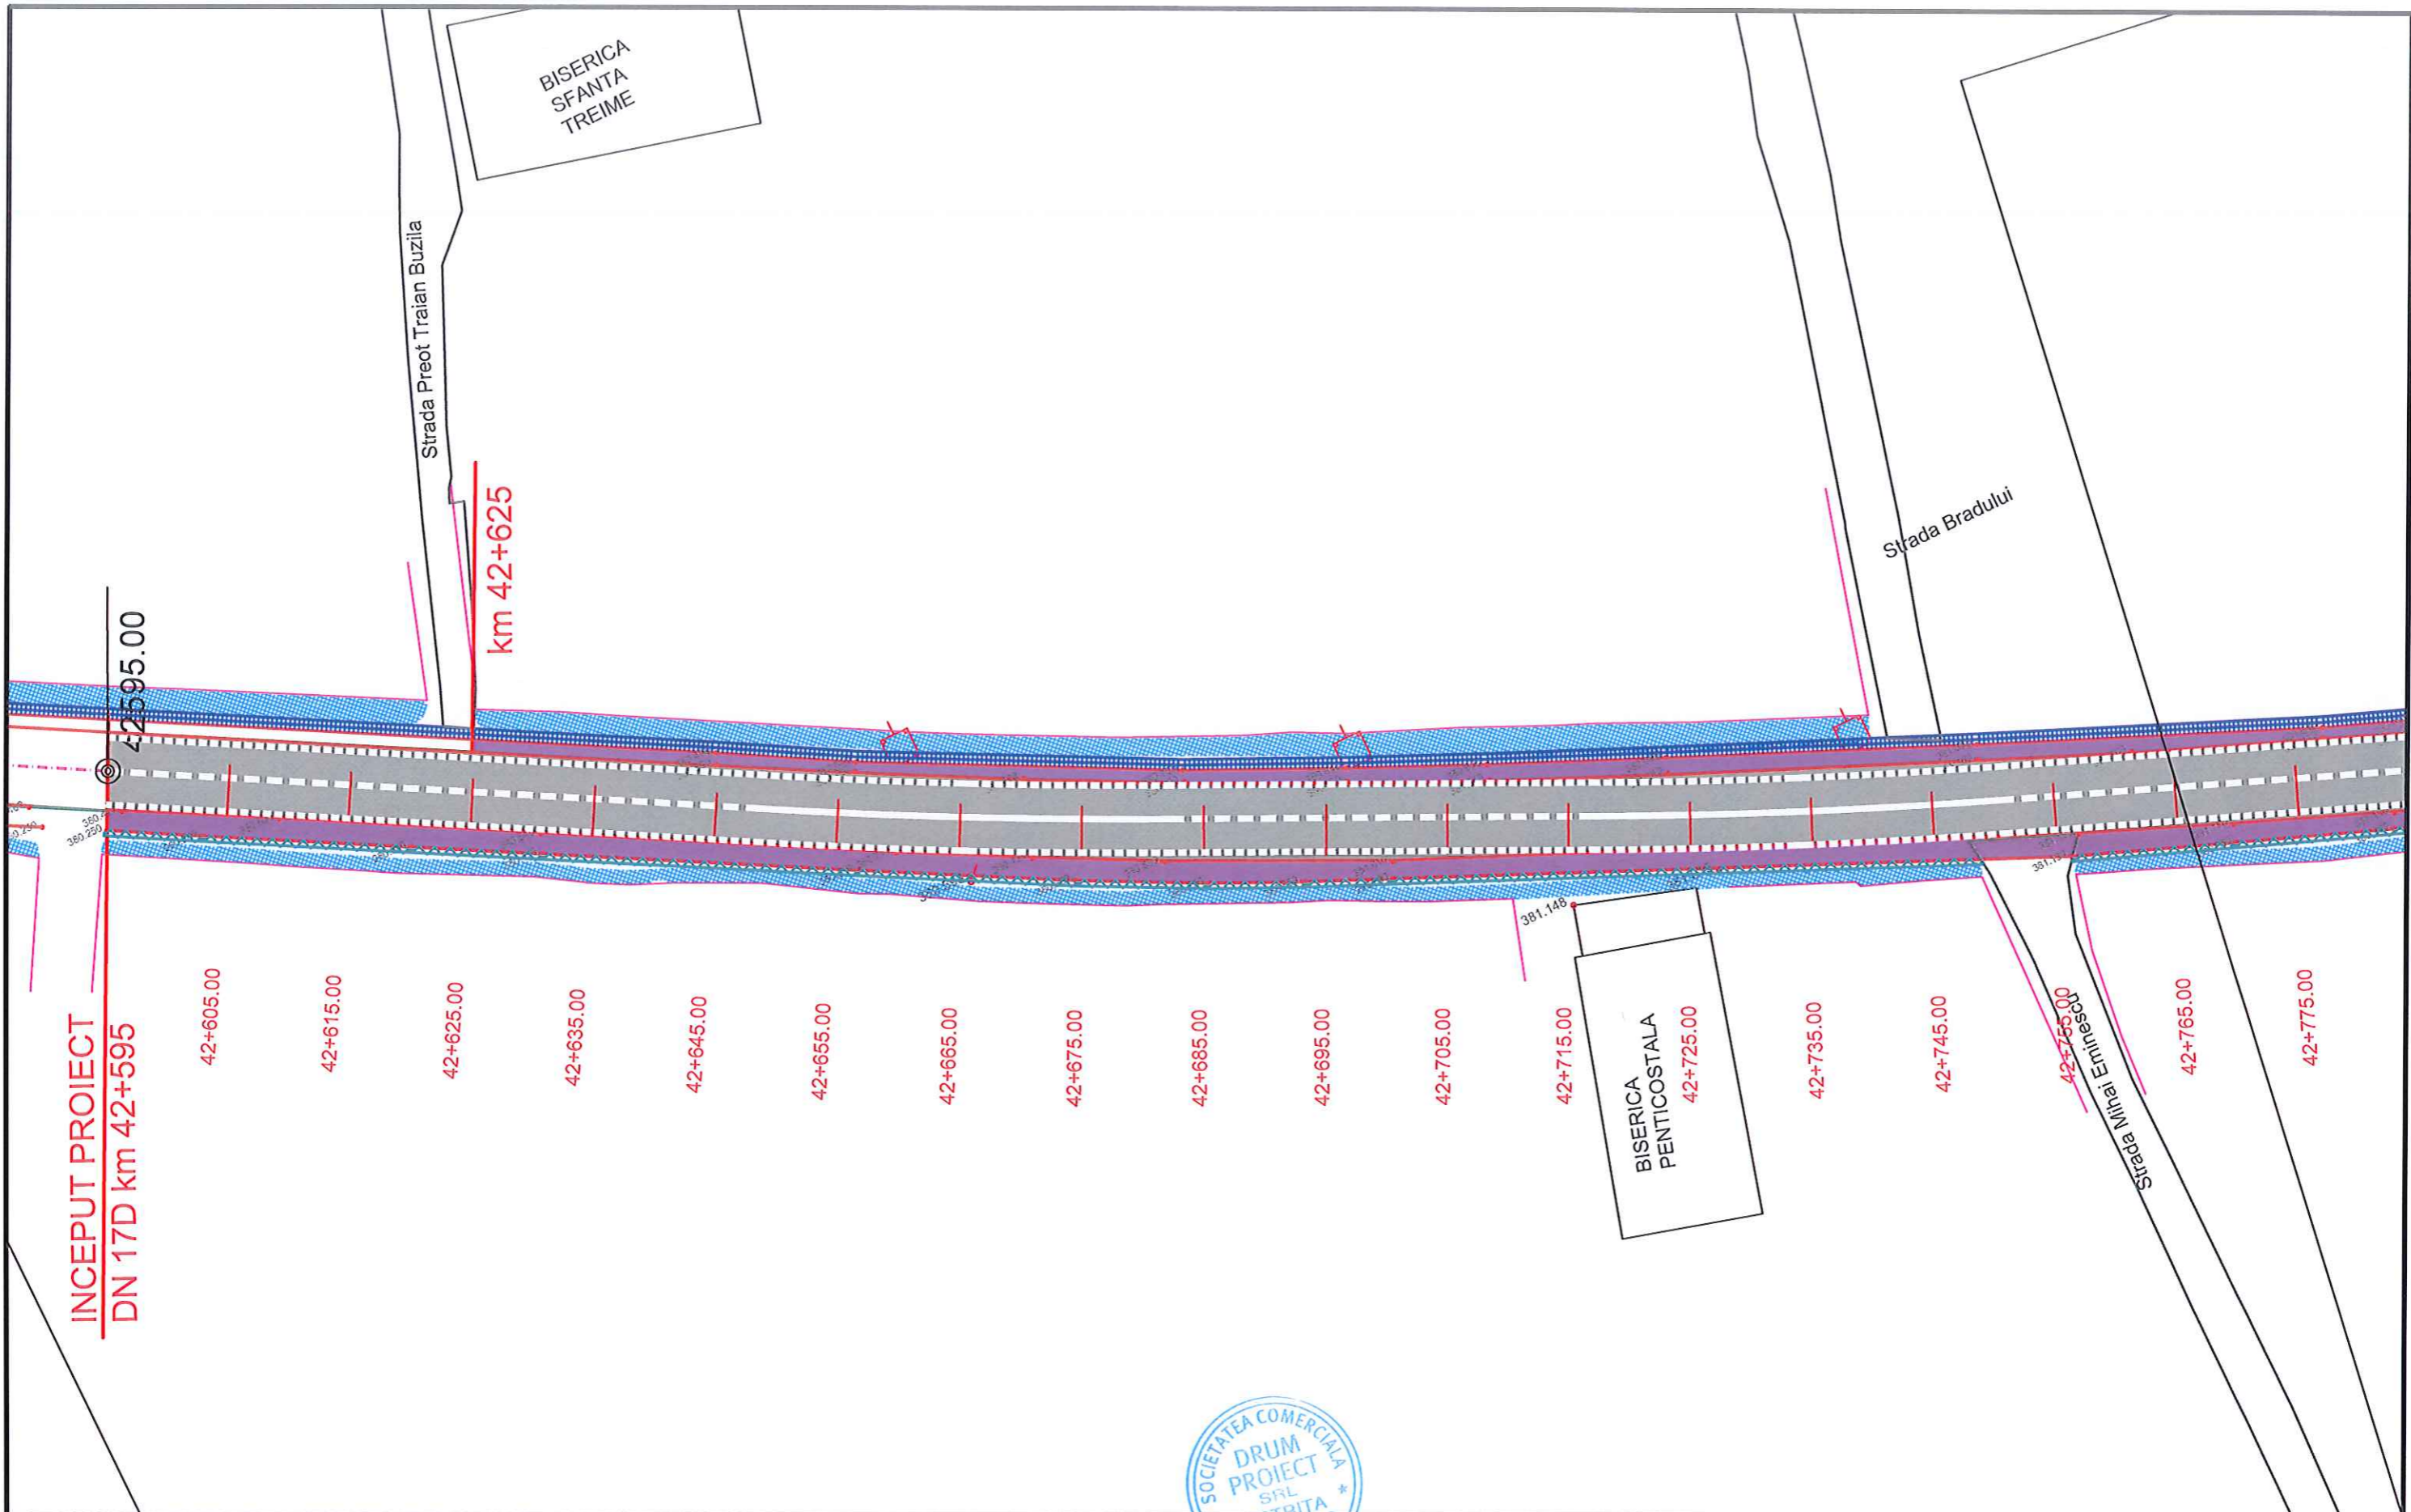

<b>S.C. DRUM PROIECT S.R.L.</b> Str. Narciselor, nr.3/13, Bistrita, jud. Bistrita Nasaud				Beneficiar: COM. FELDRU, JUD. BISTRITA-NASAUD	Proiect Nr.
				CONSOLIDARE ACOSTAMENTE IN ZONA CENTRALA A LOCALITATII FELDRU	
FUNCTIA	NUME	SEMNATURA	SCARA	PLAN DE SITUATIE GENERAL	
SEF PROIECT	ing. Fodorean Aurica	<i>[Signature]</i>			
PROIECTAT	ing. Hurban Emilia	<i>[Signature]</i>	DATA		
DESEINAT	ing. Hurban Emilia	<i>[Signature]</i>	2021		
					FAZA
					P.T.
					PLANSA
					2






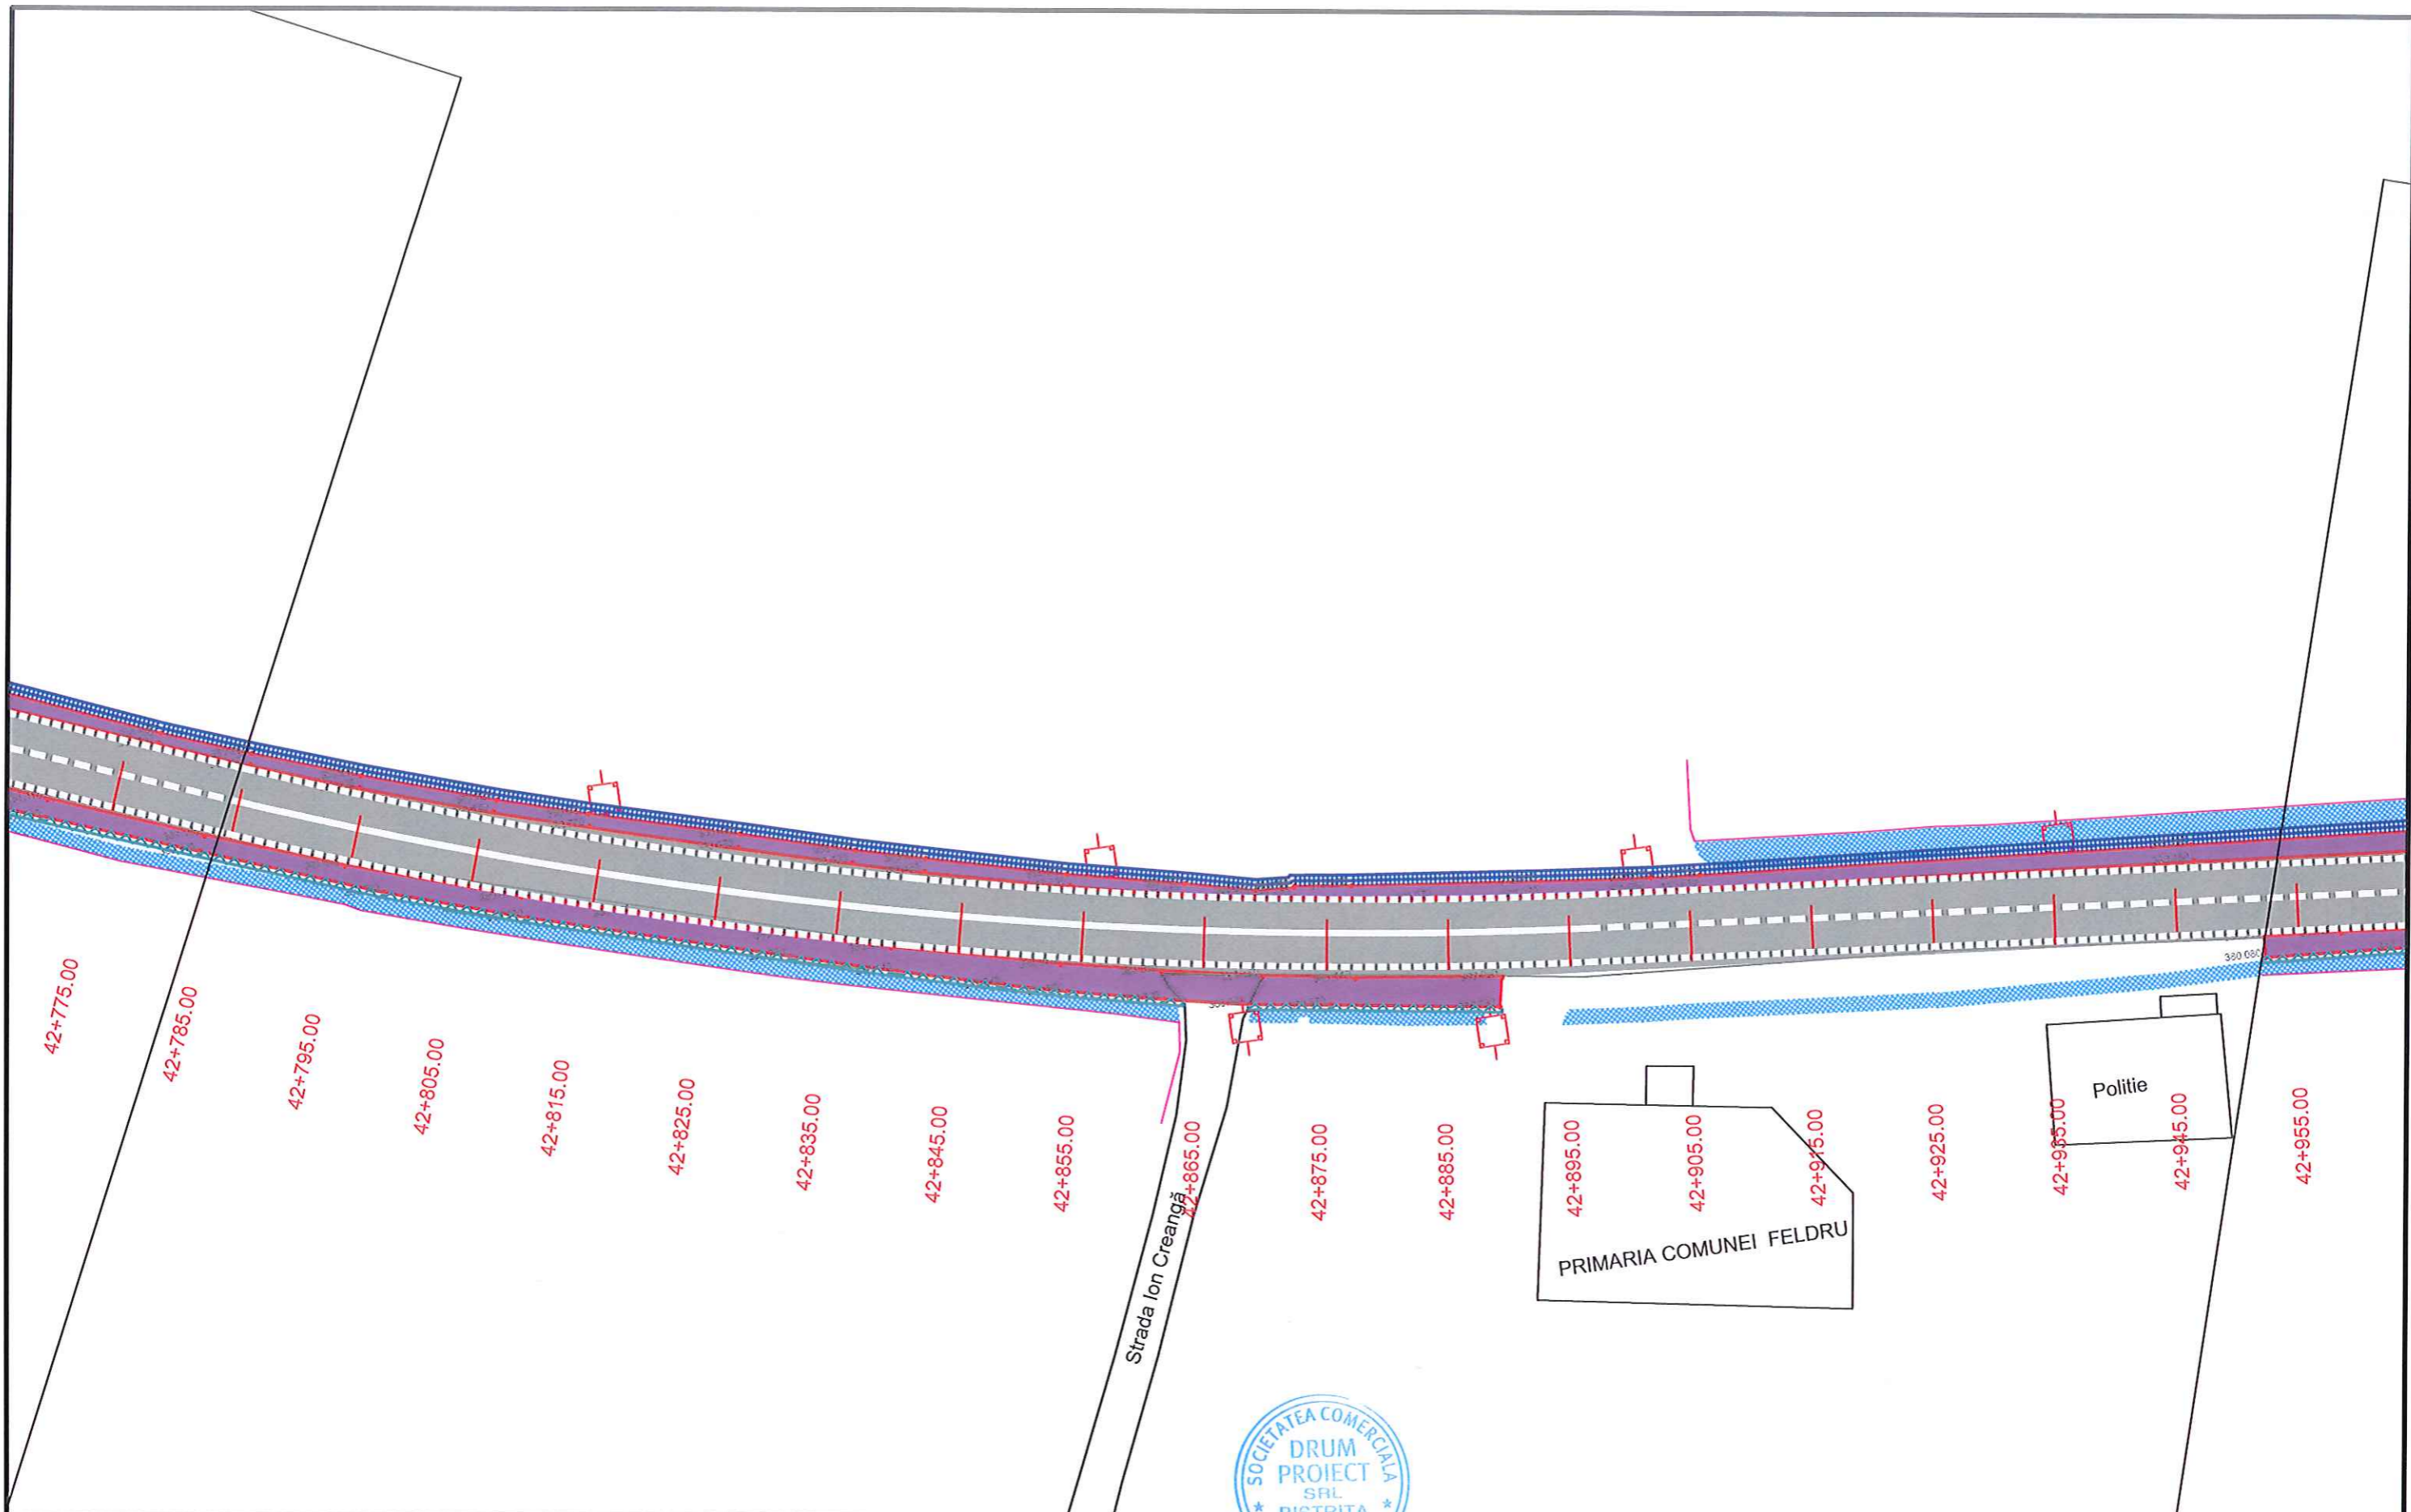
**LEGENDA**

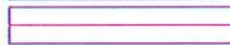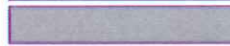-  rigola tip scafa existenta
-  rigola carosabila existenta
-  gard existent proprietati
-  carosabil existent DN17D
-  acostamente DN17D consolidate - proiectate





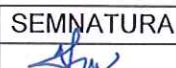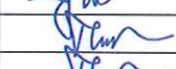


**S.C. DRUM PROIECT S.R.L.**  
Str. Narciselor, nr.3/13, Bistrita, jud.Bistrita Nasaud




Beneficiar: COM. FELDRU, JUD. BISTRITA-NASAUD		Proiect Nr.
CONSOLIDARE ACOSTAMENTE IN ZONA CENTRALA A LOCALITATII FELDRU		12/2021
FUNCTIA	NUME	SEMNTATURA
SEF PROIECT	ing.Fodorean Aurica	
PROIECTAT	ing.Hurban Emilia	
DESENAT	ing.Hurban Emilia	
SCARA	1:500	FAZA
DATA	2021	P.T.
PLAN DE SITUATIE PROIECTAT		PLANSA
		3




**LEGENDA**

-  rigola tip scafa existenta
-  rigola carosabila existenta
-  gard existent proprietati
-  carosabil existent DN17D
-  acostamente DN17D consolidate - proiectate

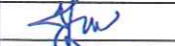

<b>S.C. DRUM PROIECT S.R.L.</b> Str. Narciselor, nr.3/13, Bistrita, jud.Bistrita Nasaud				Beneficiar: COM. FELDRU, JUD. BISTRITA-NASAUD	Proiect Nr.
CONSOLIDARE ACOSTAMENTE IN ZONA CENTRALA A LOCALITATII FELDRU					12/2021
FUNCTIA	NUME	SEMNATURA	SCARA	PLAN DE SITUATIE PROIECTAT	
SEF PROIECT	ing.Fodorean Aurica		1:500		
PROIECTAT	ing.Hurban Emilia		DATA		
DESECAT	ing.Hurban Emilia		2021		
					FAZA
					P.T.
					PLANSA
					4

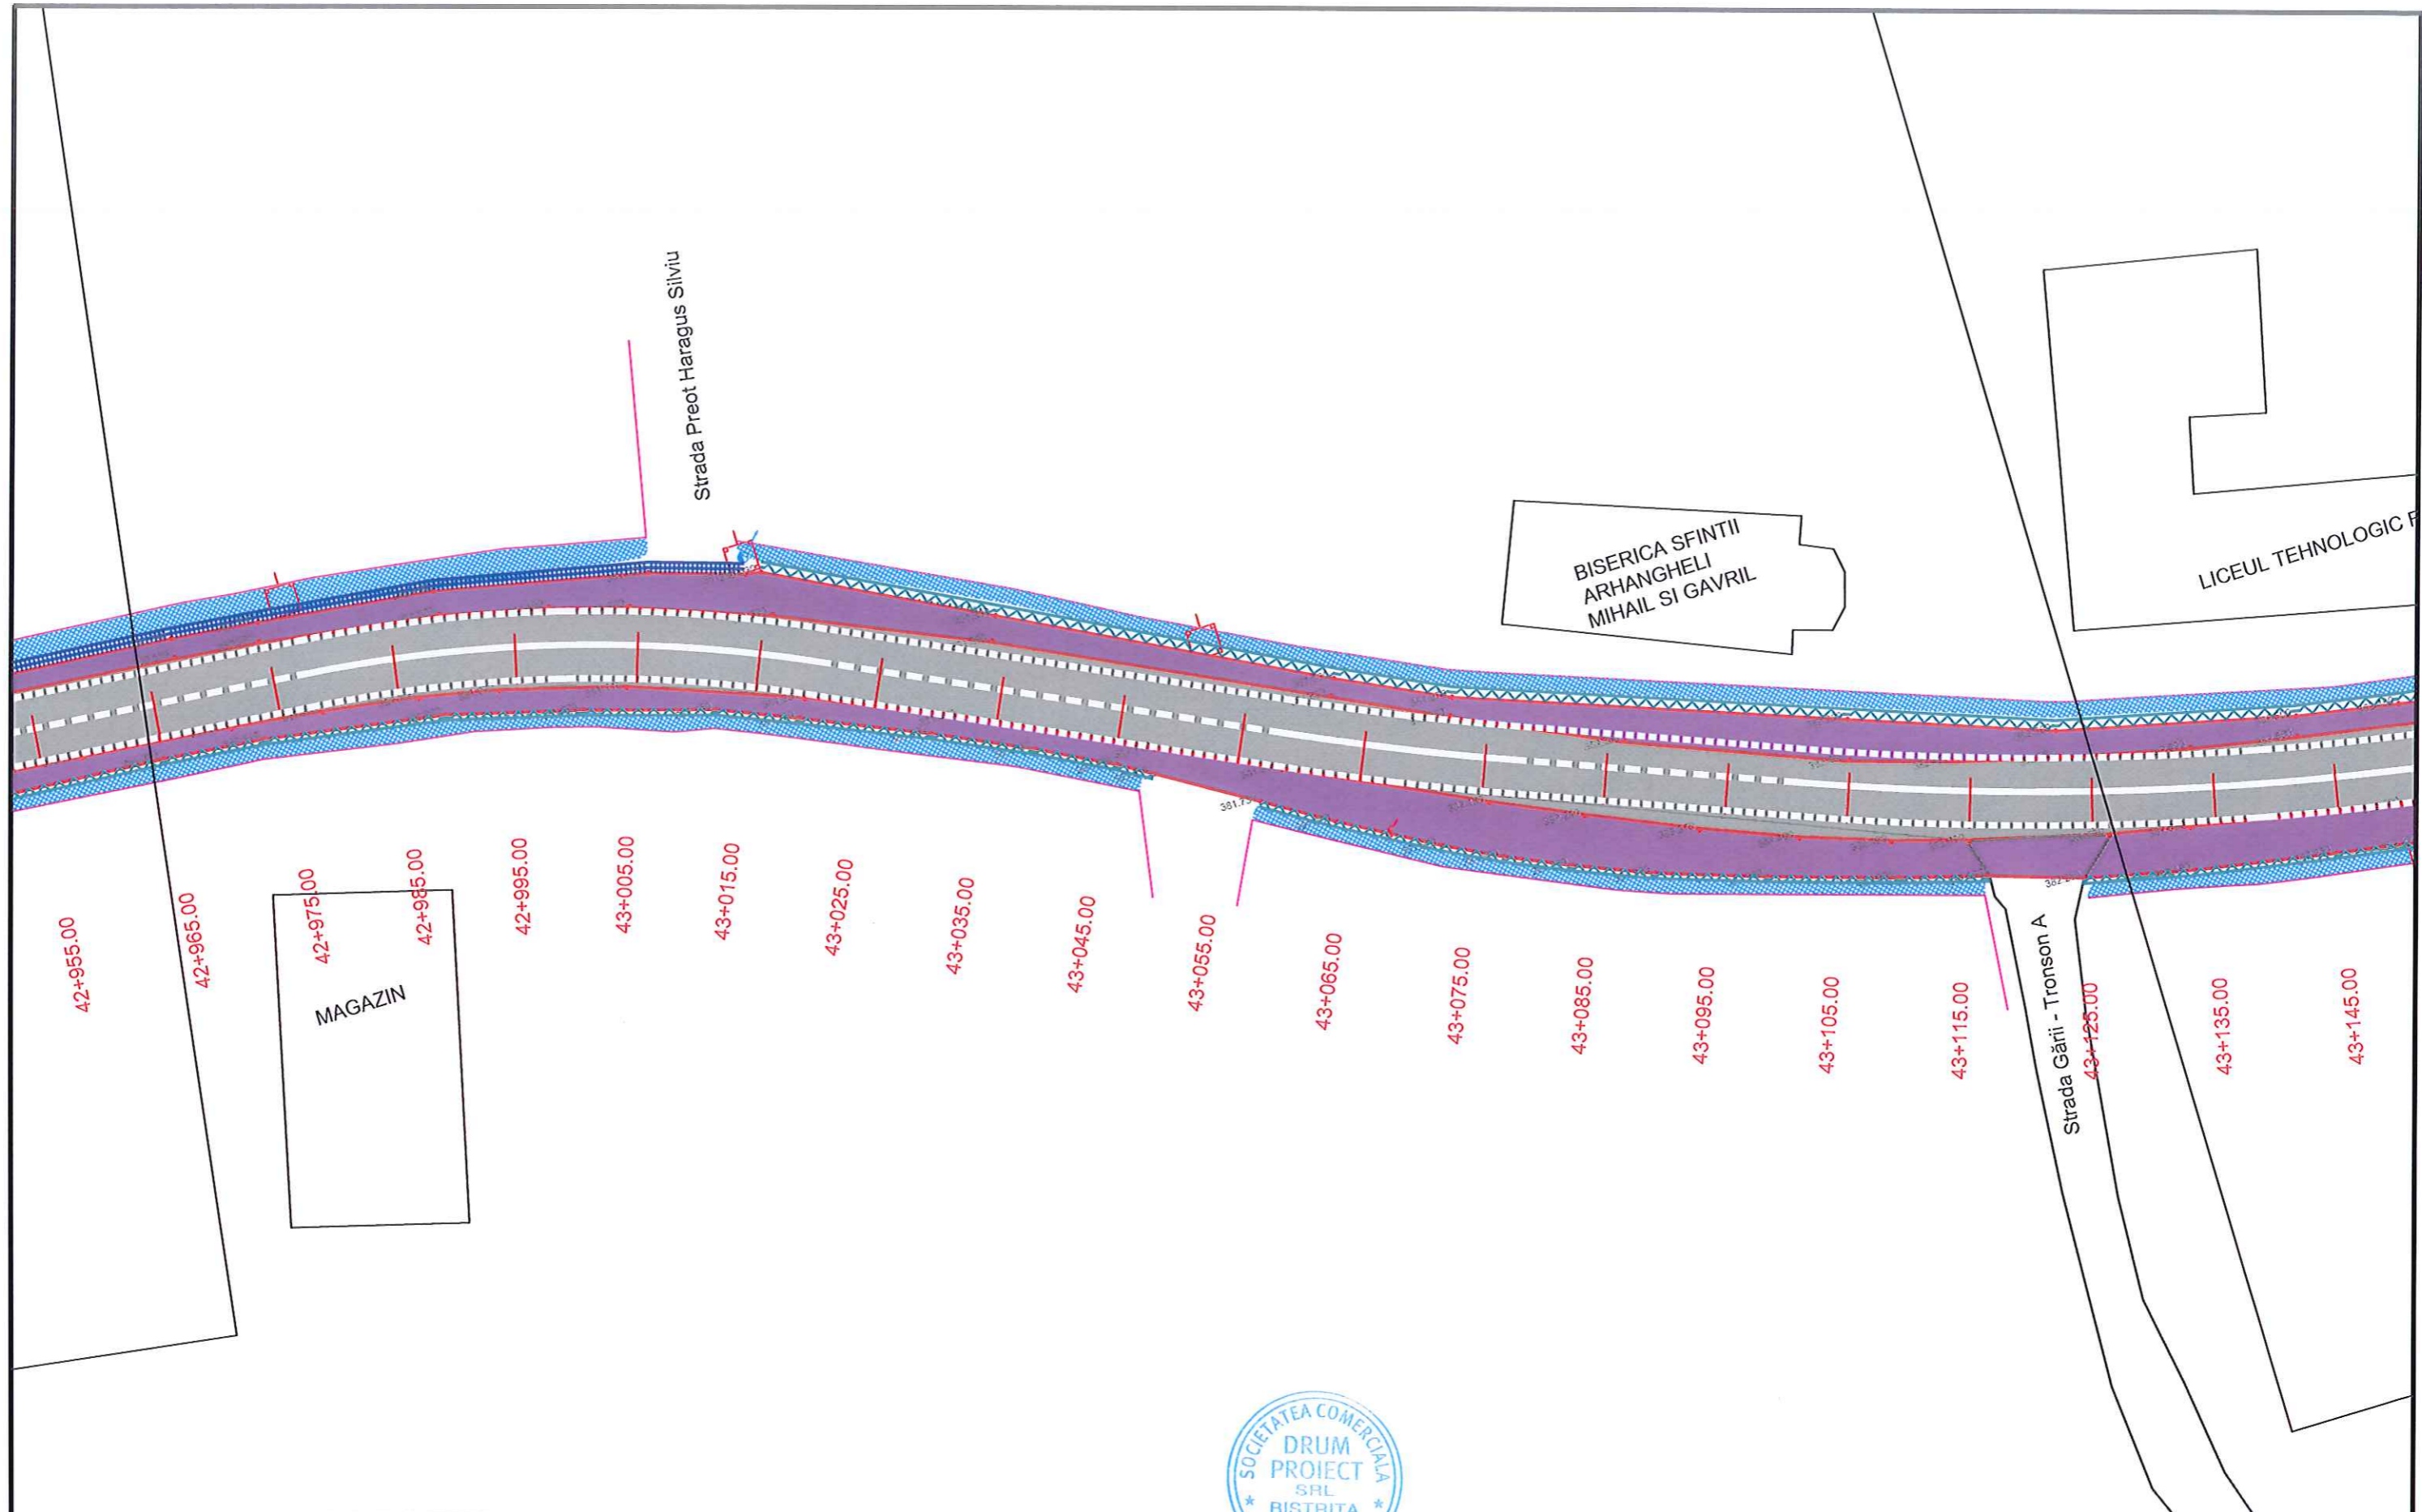


**LEGENDA**

- rigola tip scafa existenta
- rigola carosabila existenta
- gard existent proprietati
- carosabil existent DN17D
- acostamente DN17D consolidate - proiectate



<b>S.C. DRUM PROIECT S.R.L.</b> Str. Narciselor, nr.3/13, Bistrita, jud.Bistrita Nasaud				Beneficiar: COM. FELDRU, JUD. BISTRITA-NASAUD		Proiect Nr.
CONSOLIDARE ACOSTAMENTE IN ZONA CENTRALA A LOCALITATII FELDRU						12/2021
FUNCTIA	NUME	SEMNTATURA	SCARA	PLAN DE SITUATIE PROIECTAT		FAZA
SEF PROIECT	ing.Fodorean Aurica		1:500			P.T.
PROIECTAT	ing.Hurban Emilia		DATA			PLANSA
DESENAT	ing.Hurban Emilia		2021			5

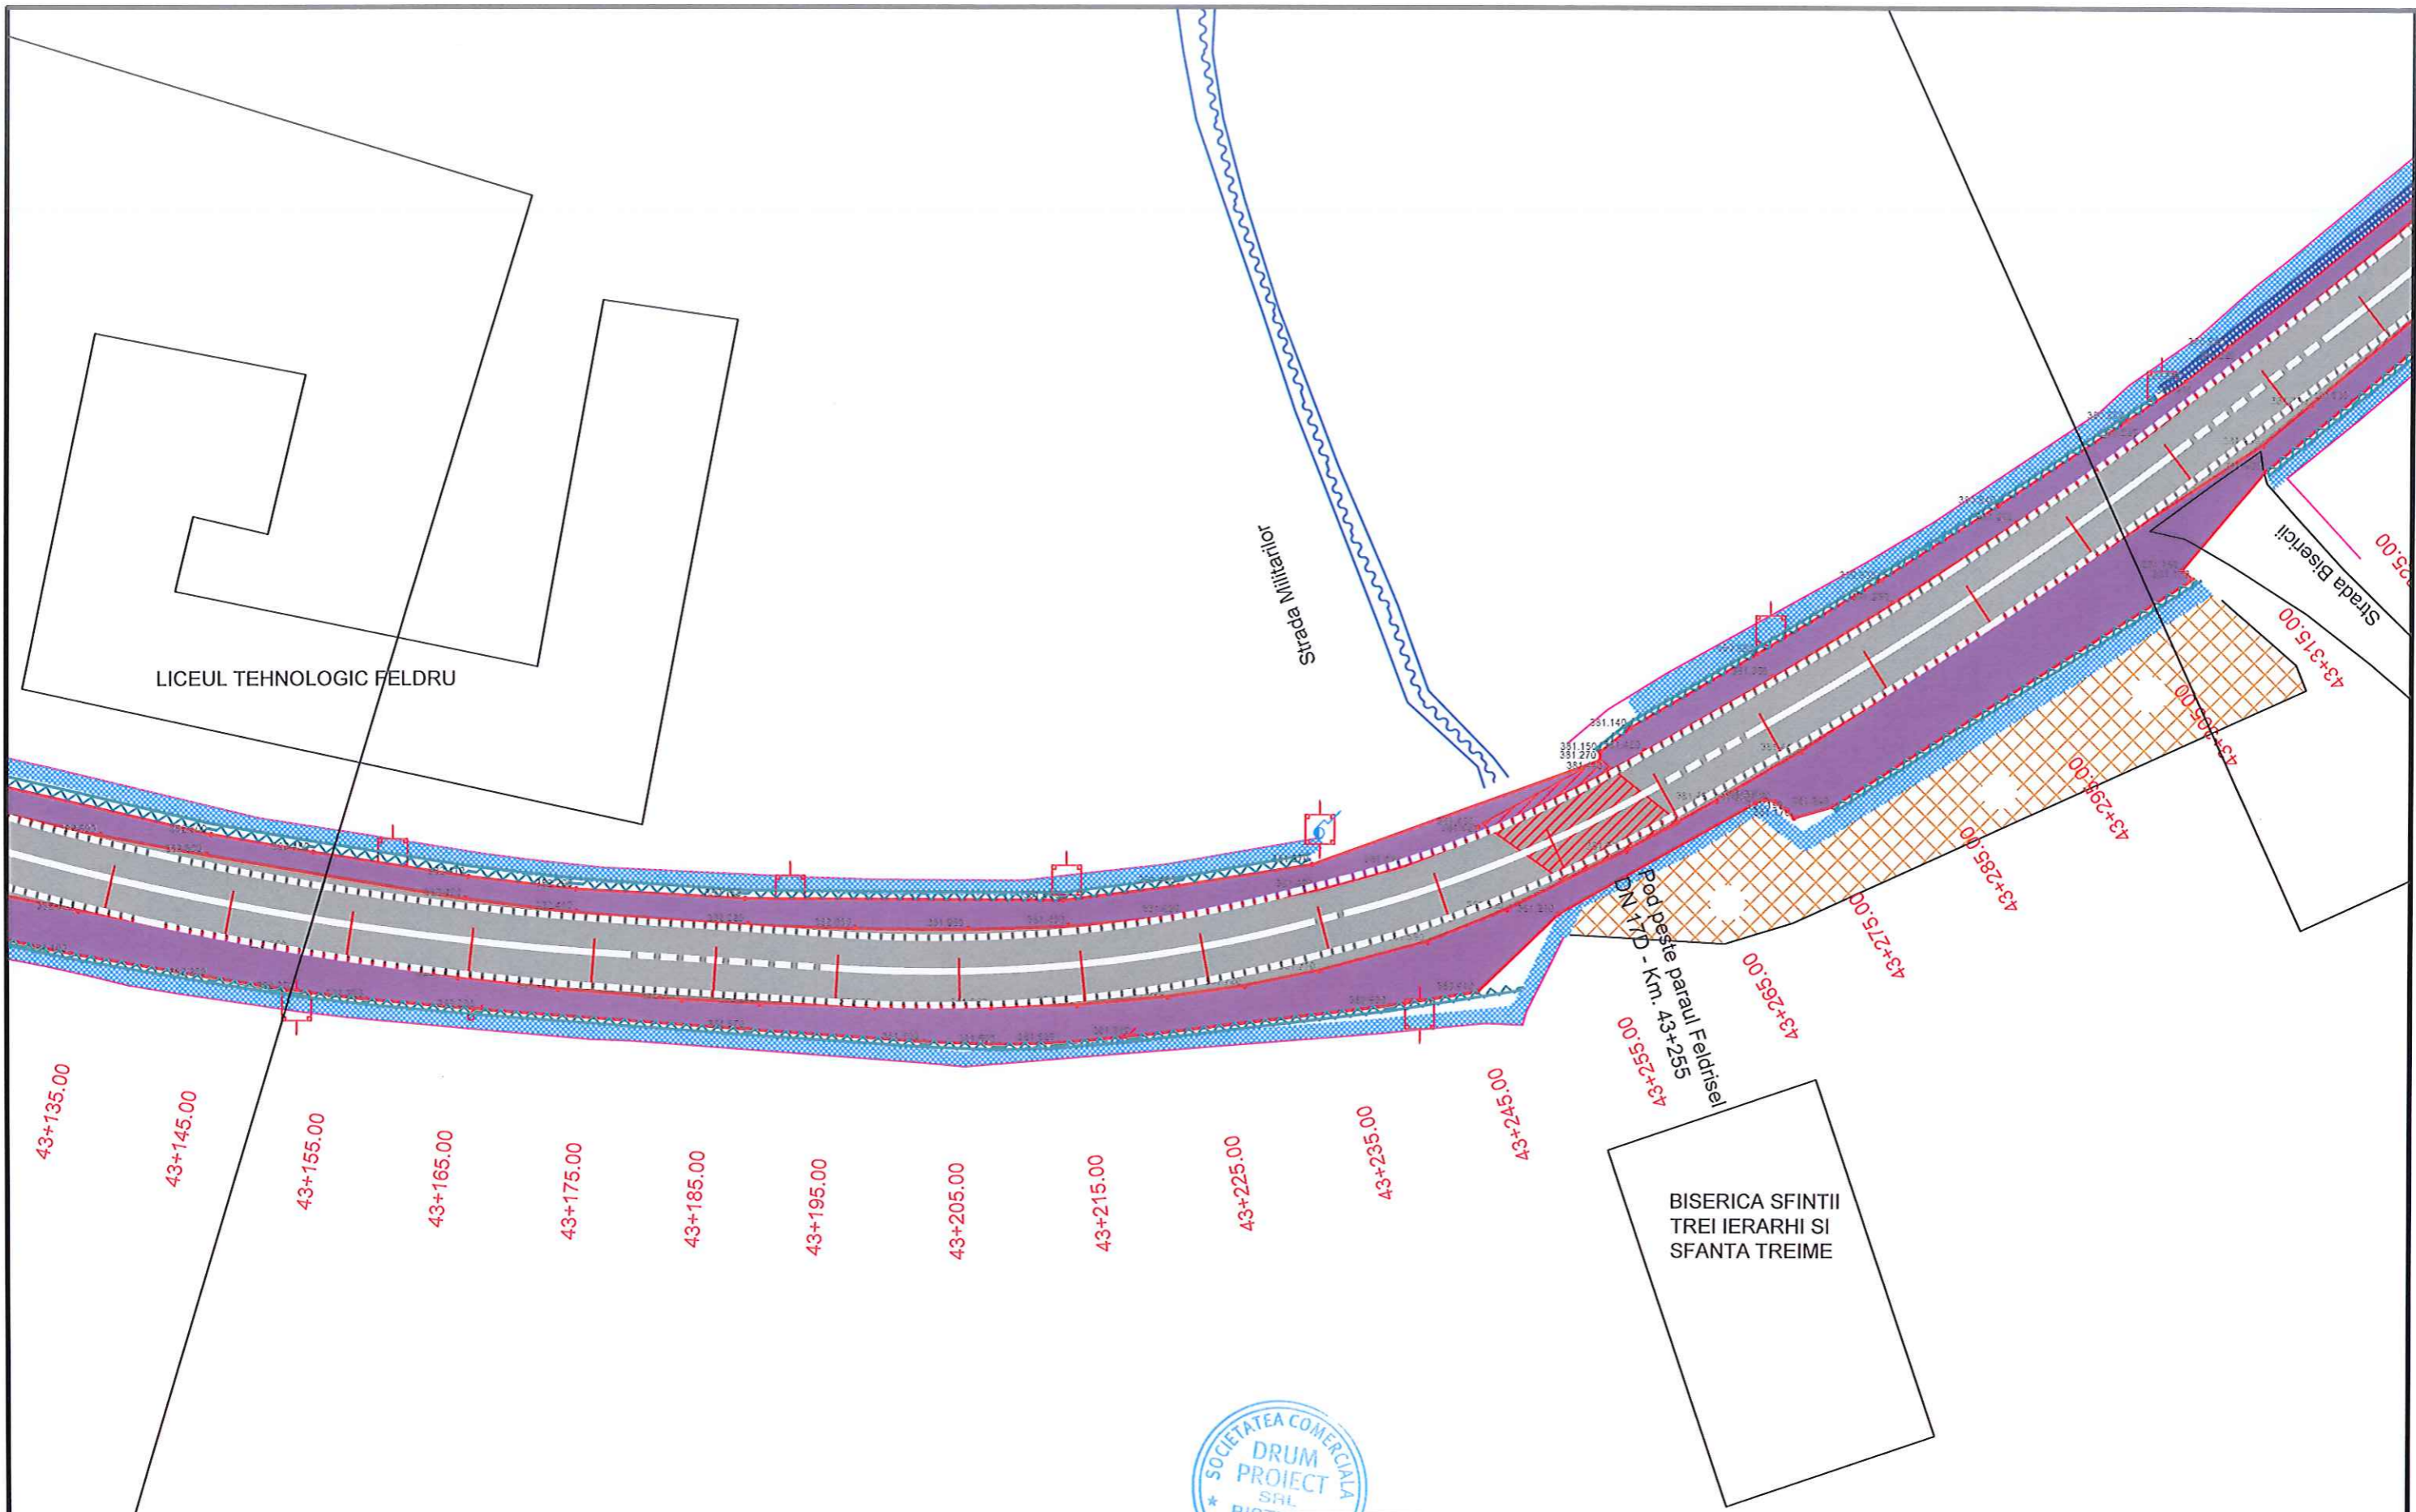


**LEGENDA**






- rigola tip scafa existenta
- rigola carosabila existenta
- gard existent proprietati
- carosabil existent DN17D
- acostamente DN17D consolidate - proiectate

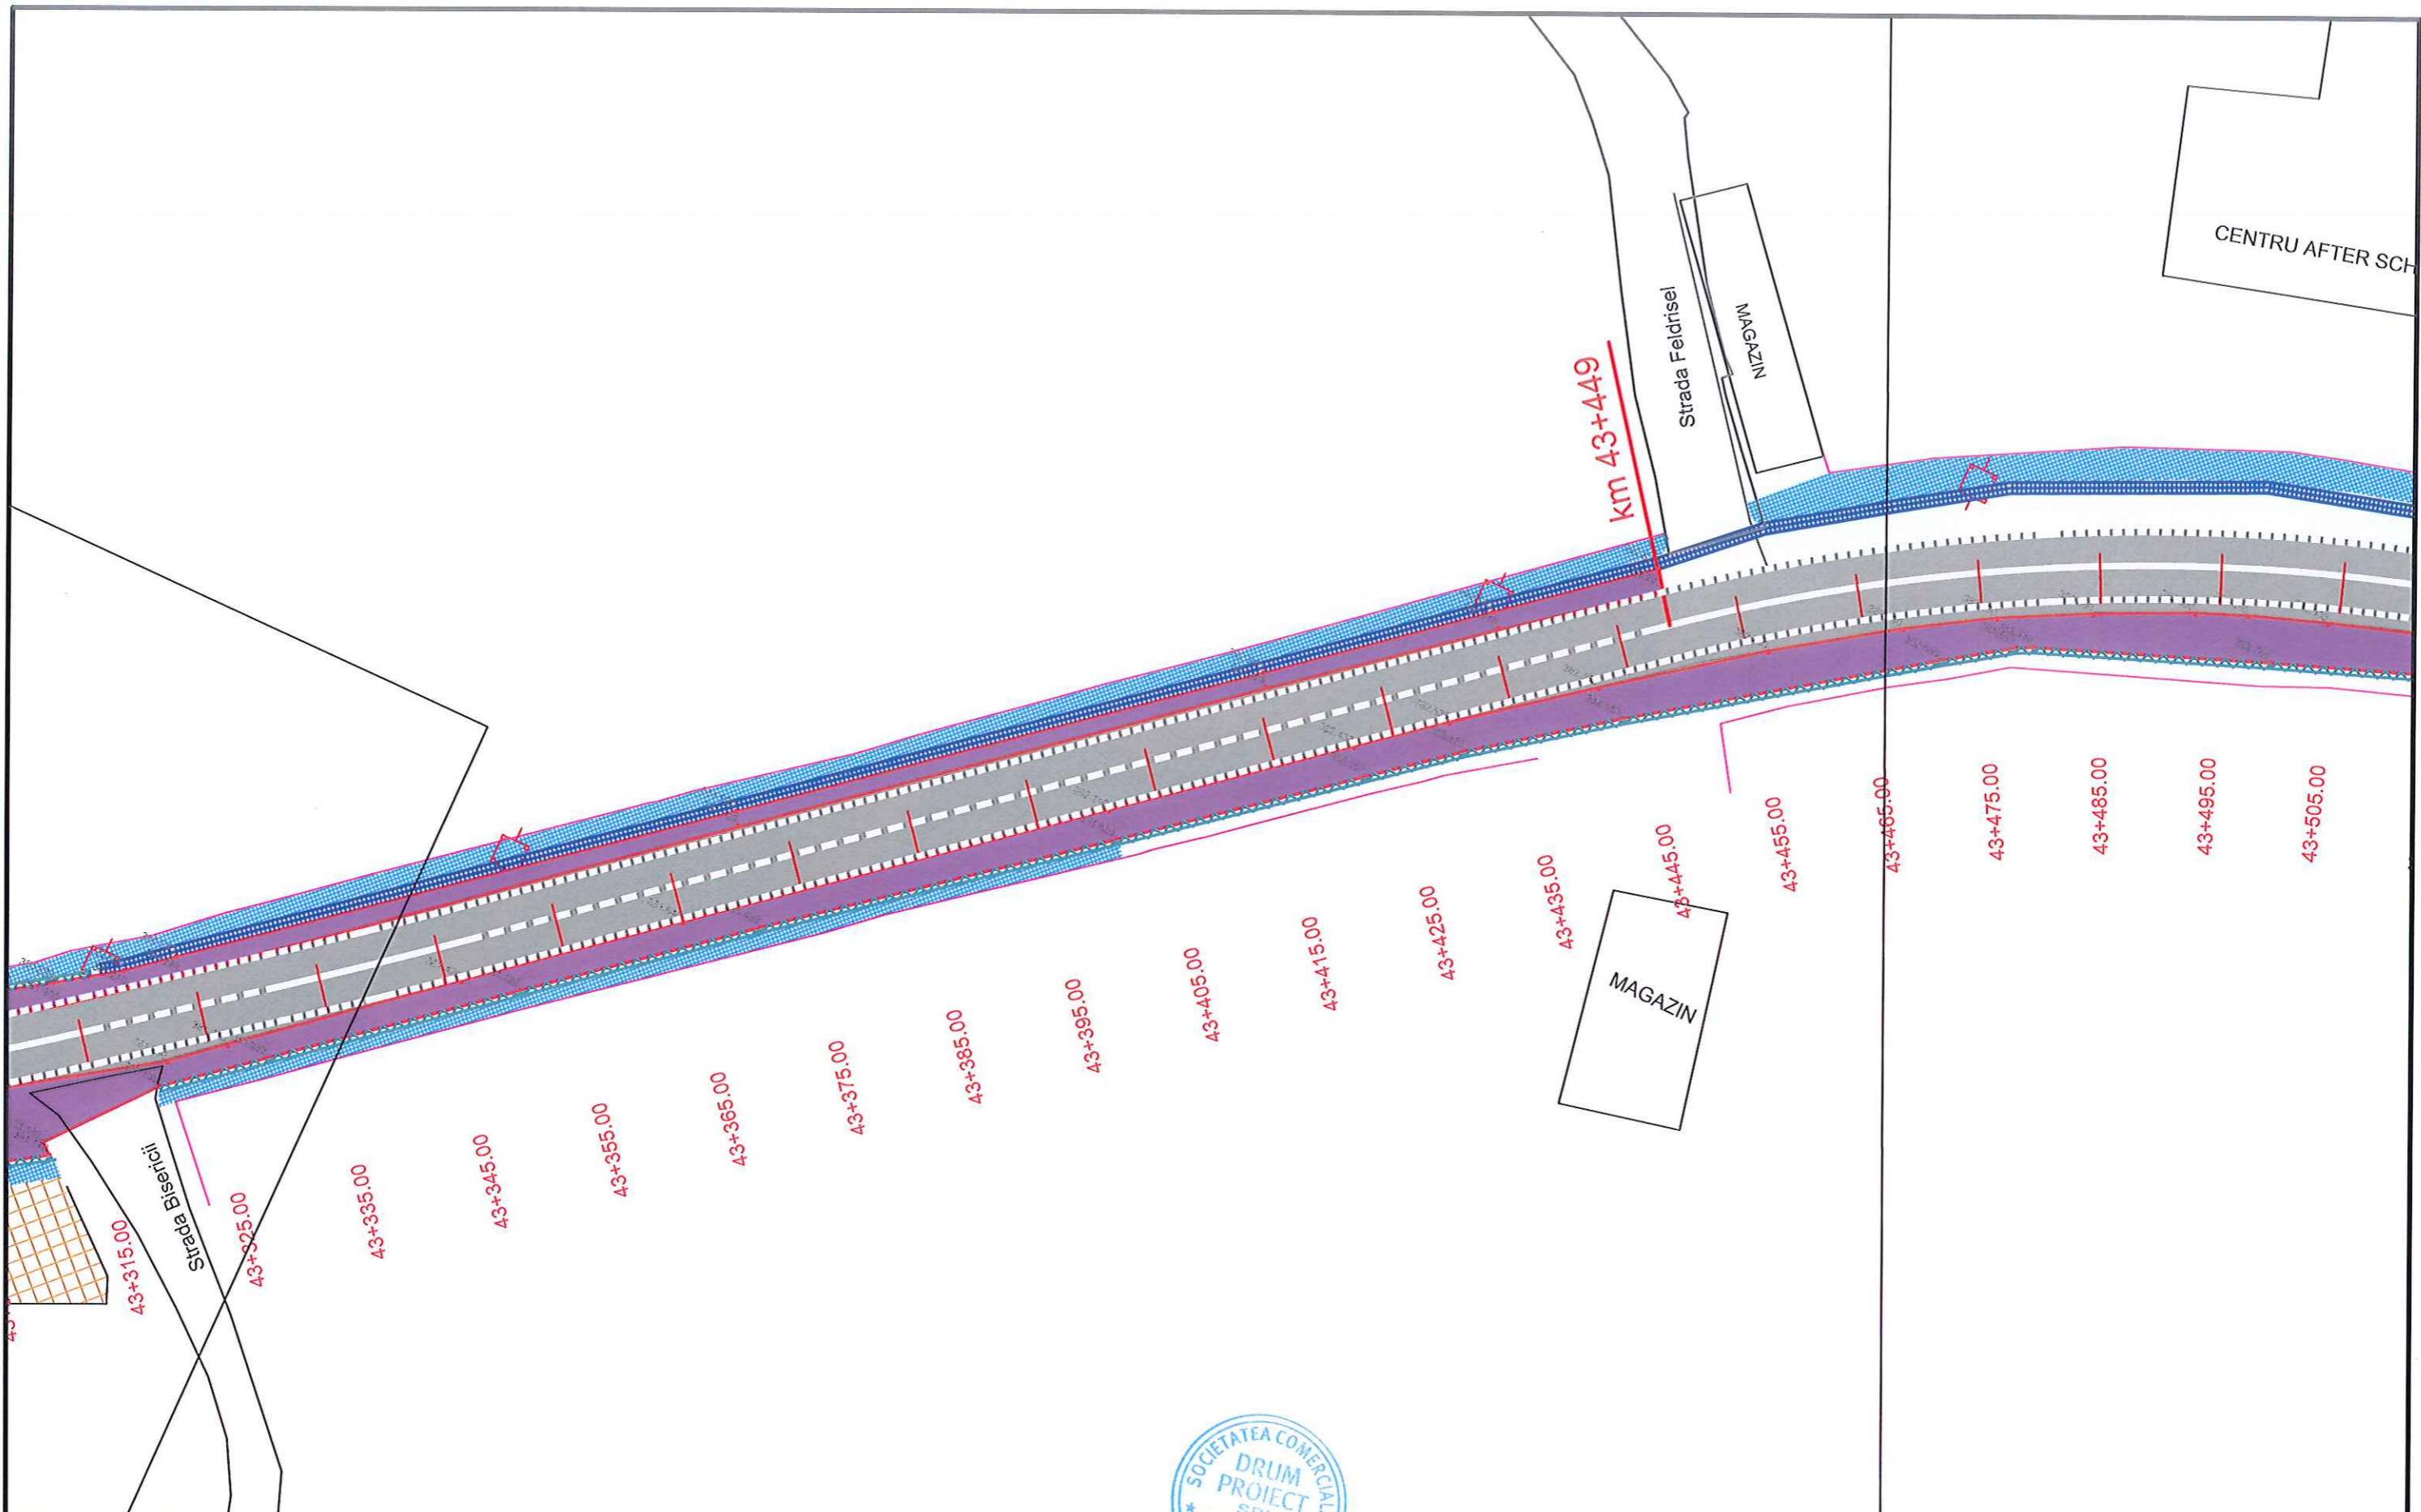**S.C. DRUM PROIECT S.R.L.**  
 Str. Nardiselor, nr.3/13, Bistrita, jud.Bistrita Nasaud




Beneficiar: COM. FELDRU, JUD. BISTRITA-NASAUD		Proiect Nr.
CONSOLIDARE ACOSTAMENTE IN ZONA CENTRALA A LOCALITATII FELDRU		12/2021
FUNCTIA	NUME	SEMNATURA
SEF PROIECT	ing.Fodorean Aurica	
PROIECTAT	ing.Hurban Emilia	
DESEINAT	ing.Hurban Emilia	
SCARA	1:500	FAZA
DATA	2021	P.T.
PLAN DE SITUATIE PROIECTAT		PLANSA
		6

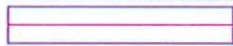


**LEGENDA**

-  rigola tip scafa existenta
-  rigola carosabila existenta
-  gard existent proprietati
-  carosabil existent DN17D
-  acostamente DN17D consolidate - proiectate

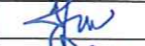

<b>S.C. DRUM PROIECT S.R.L.</b> Str. Narciselor, nr.3/13, Bistrita, jud.Bistrita Nasaud				Beneficiar: COM. FELDRU, JUD. BISTRITA-NASAUD	Proiect Nr.
CONSOLIDARE ACOSTAMENTE IN ZONA CENTRALA A LOCALITATII FELDRU					12/2021
FUNCTIA	NUME	SEMNTATURA	SCARA	PLAN DE SITUATIE PROIECTAT	
SEF PROIECT	ing.Fodorean Aurica		1:500		
PROIECTAT	ing.Hurban Emilia		DATA		
DESENAT	ing.Hurban Emilia		2021		
				FAZA	
				P.T.	
				PLANSA	
					7



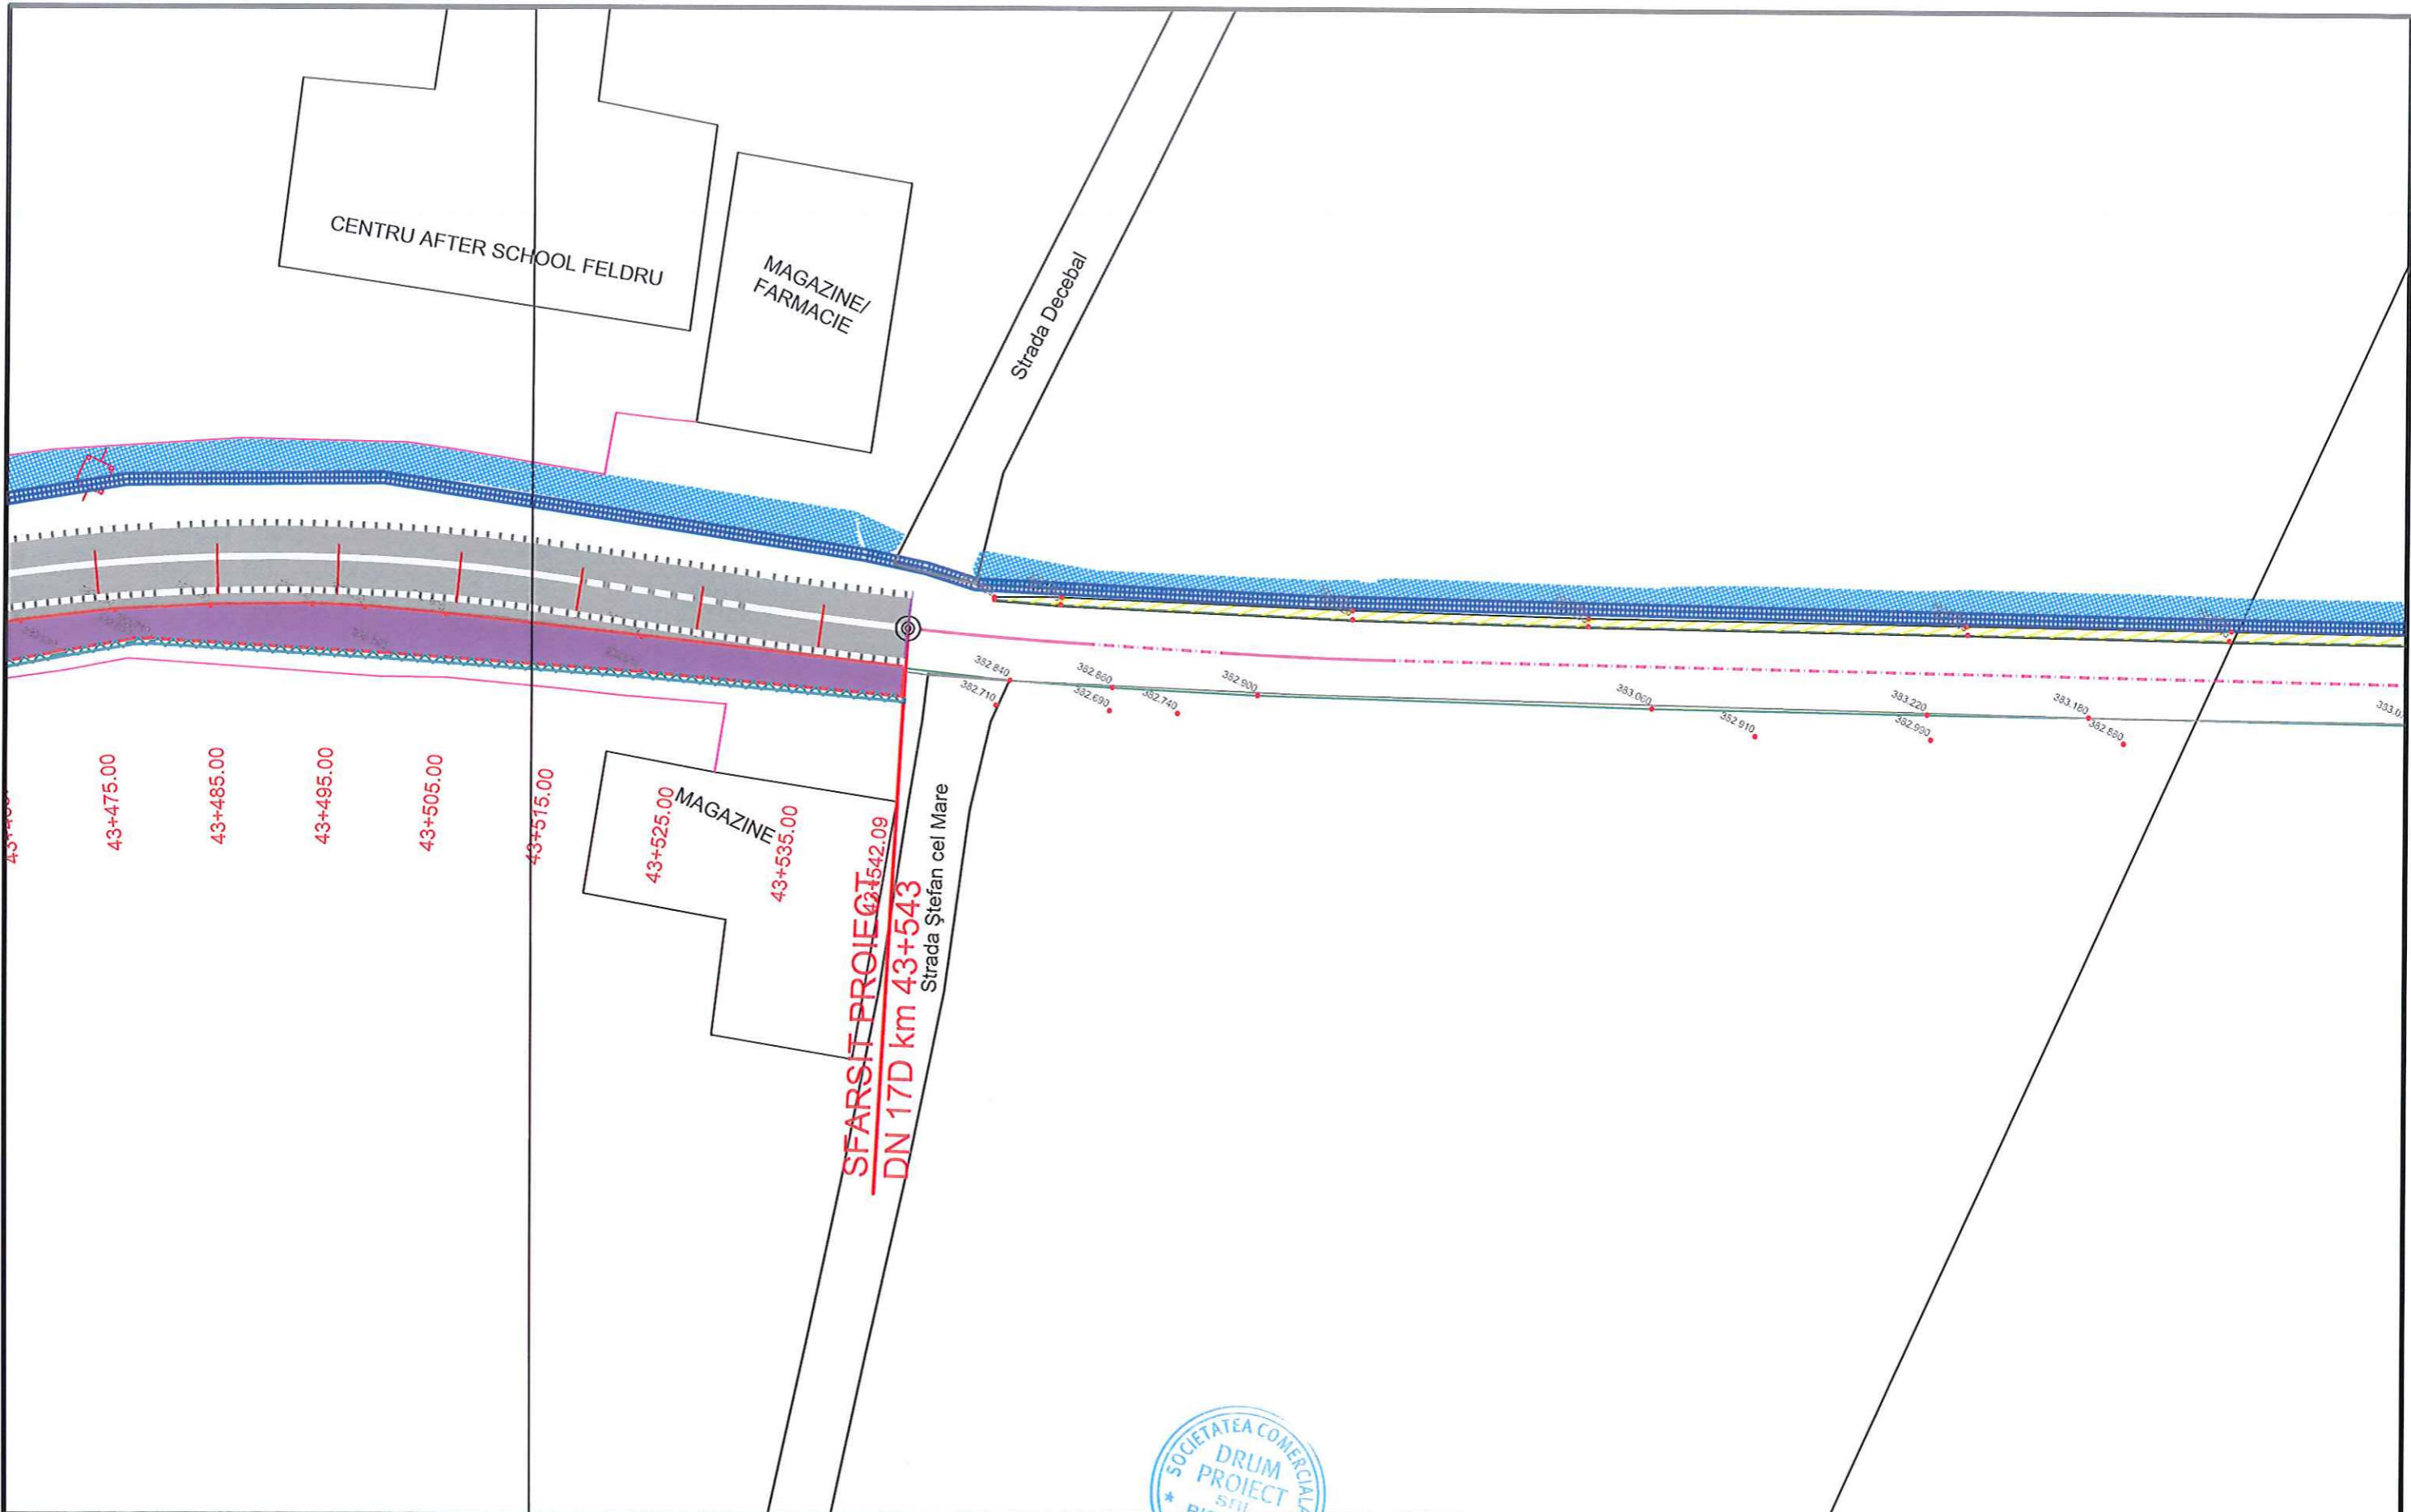


**LEGENDA**

- rigola tip scafa existenta
- rigola carosabila existenta
- gard existent proprietati
- carosabil existent DN17D
- acostamente DN17D consolidate - proiectate

**S.C. DRUM PROIECT S.R.L.**  
 Str. Narciselor, nr.3/13, Bistrita, jud.Bistrita Nasaud

Beneficiar: COM. FELDRU, JUD. BISTRITA-NASAUD		Proiect Nr.
CONSOLIDARE ACOSTAMENTE IN ZONA CENTRALA A LOCALITATII FELDRU		12/2021
FUNCTIA	NUME	SEMNATURA
SEF PROIECT	ing.Fodorean Aurica	
PROIECTAT	ing.Hurban Emilia	
DESESTAT	ing.Hurban Emilia	
SCARA	1:500	DATA
PLAN DE SITUATIE PROIECTAT		2021
FAZA		P.T.
PLANSA		8

**PROFIL TRANSVERSAL TIP**  
(profil de drum)  
DN 17D - KM 42+595 - 43+543  
conform planului de situatie proiectat

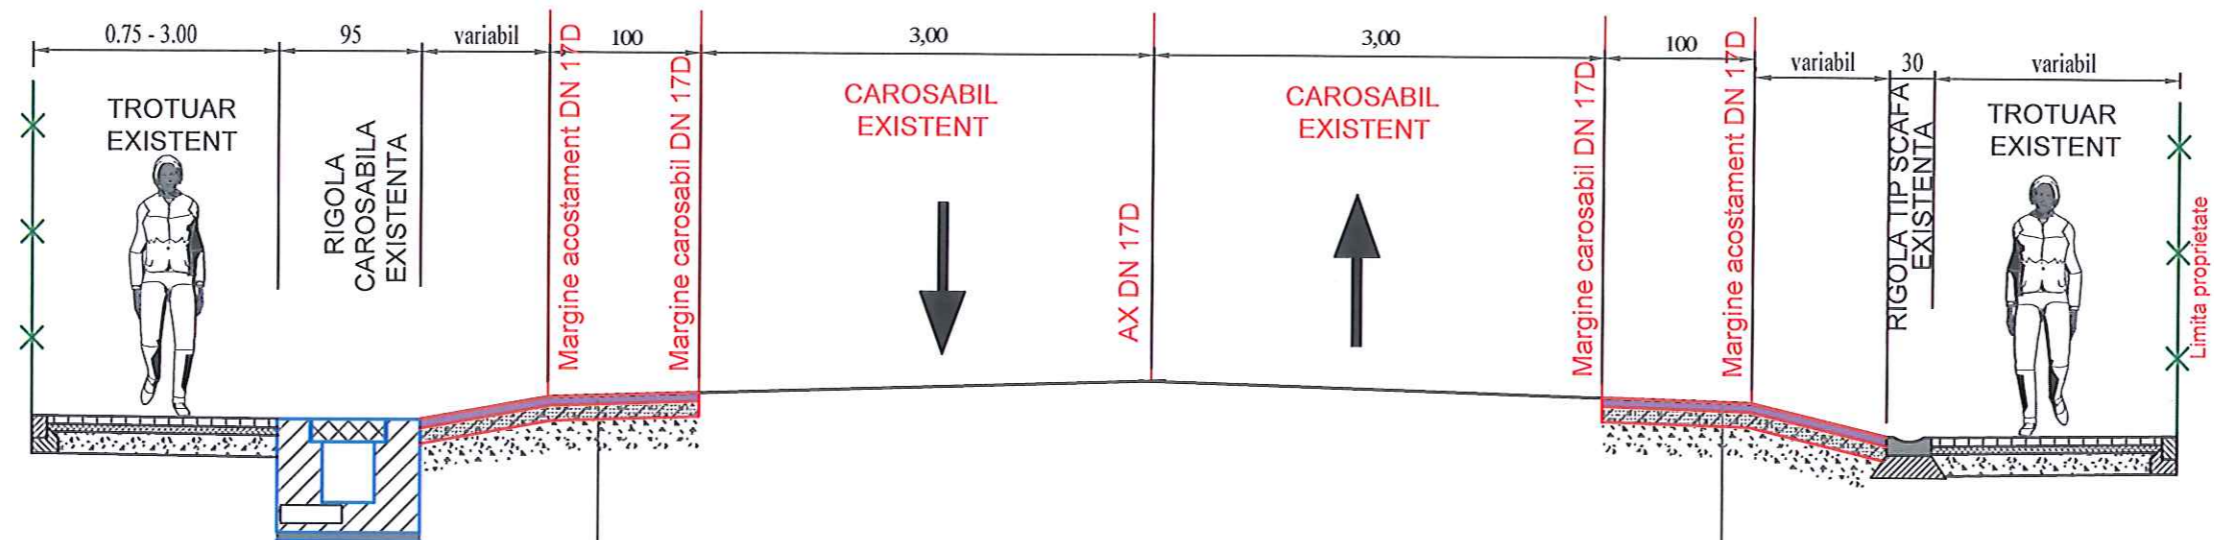

**STRUCTURA ACOSTAMENT**  
6 cm BA16  
reprofilare strat de piatra sparta existent  
cu adaos de piatra sparta  
strat de piatra sparta existent

**STRUCTURA ACOSTAMENT**  
6 cm BA16  
reprofilare strat de piatra sparta existent  
cu adaos de piatra sparta  
strat de piatra sparta existent



**S.C. DRUM PROIECT S.R.L.**  
Str. Narciselor, nr.3/13, Bistrita, jud. Bistrita Nasaud

Beneficiar: COM. FELDRU, JUD. BISTRITA-NASAUD		Proiect Nr.
CONSOLIDARE ACOSTAMENTE IN ZONA CENTRALA A LOCALITATII FELDRU		12/2021
FUNCTIA	NUME	SEMNATURA
SEF PROIECT	ing. Fodorean Aurica	
PROIECTAT	ing. Hurban Emilia	
DESEINAT	ing. Hurban Emilia	
SCARA	1:50	FAZA
	DATA	P.T.
	2021	PLANSA
PROFIL TRANSVERSAL TIP		9